


OPPOSITE BRIDGE CROSSING
EAST ELEVATION RAMP STRUCT. 'A'




BRIDGE CROSSING SIDE
SOUTH ELEVATION RAMP STRUCT. 'A'

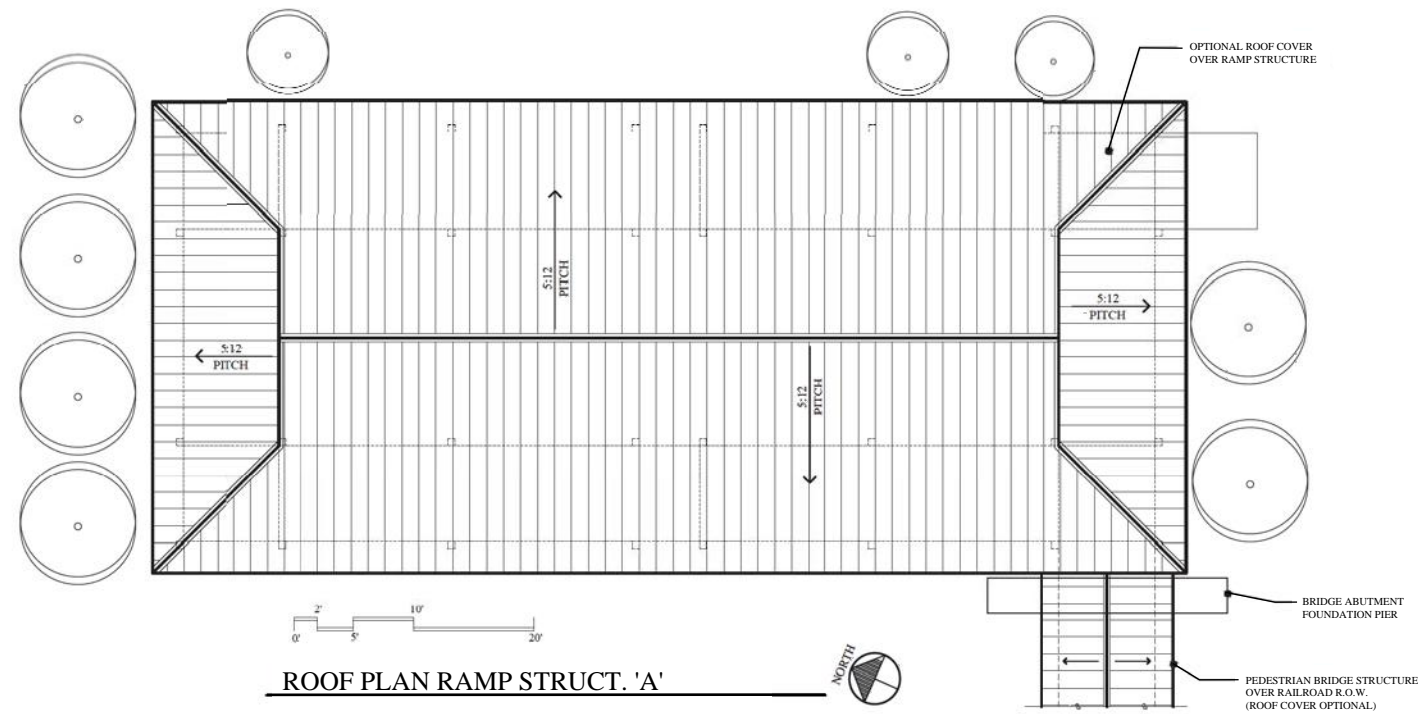


ROOF PLAN RAMP STRUCT. 'A'


CONCEPT BY:
SCOTT BECK ARCHITECT, LLC
361 NE THIRD AVE
CANBY, OR 97013
503-266-9270

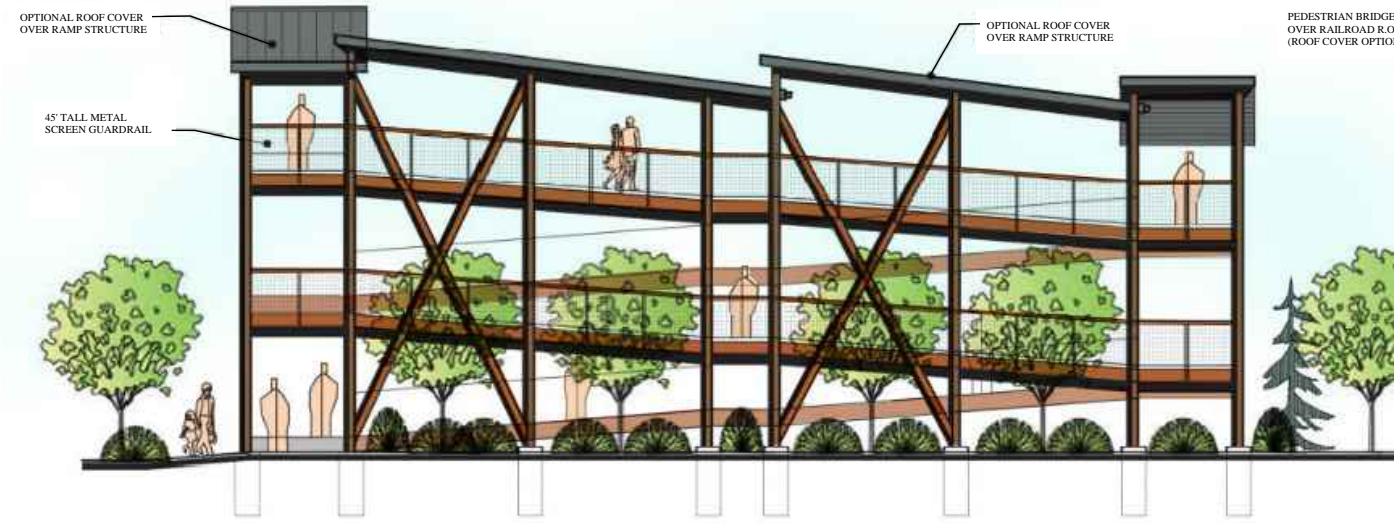

OPPOSITE BRIDGE CROSSING
EAST ELEVATION RAMP STRUCT. 'A'

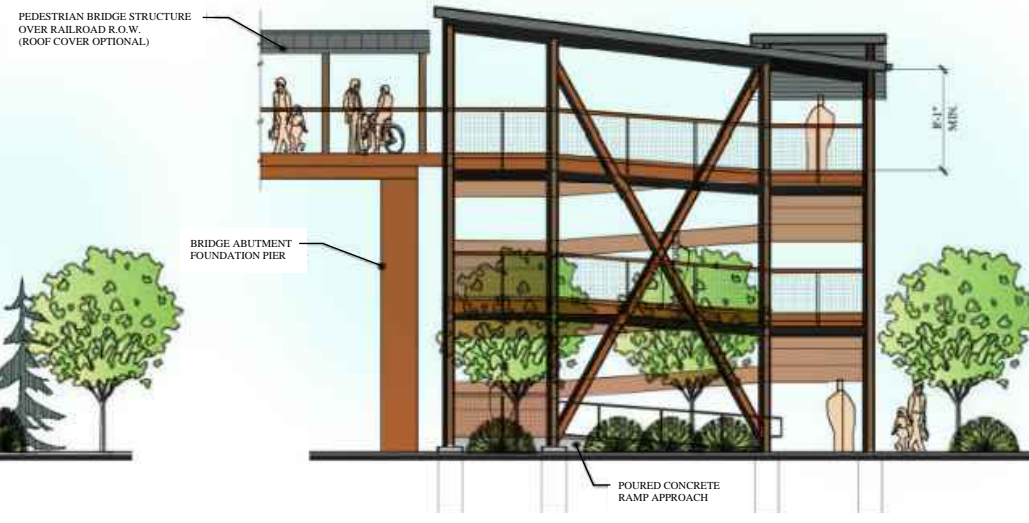

BRIDGE CROSSING SIDE
SOUTH ELEVATION RAMP STRUCT. 'A'

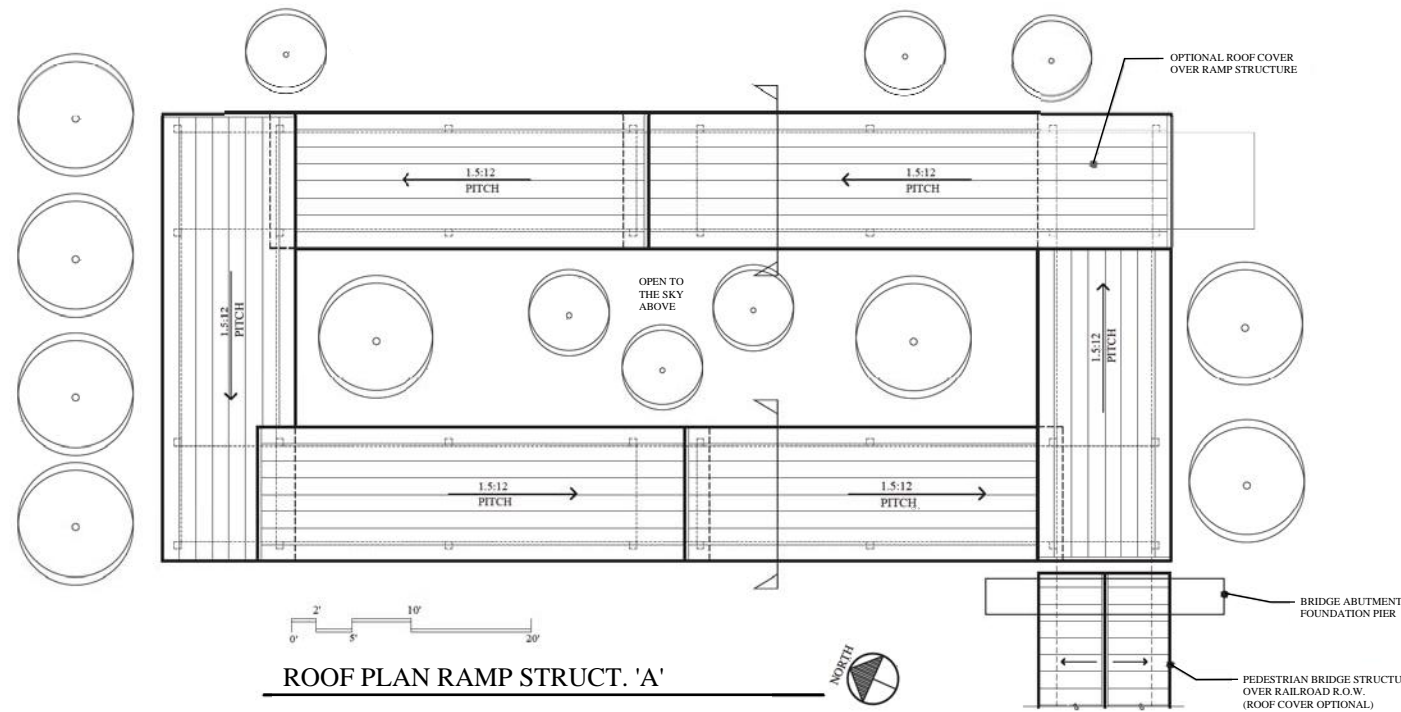

ROOF PLAN RAMP STRUCT. 'A'

CONCEPT BY:
SCOTT BECK ARCHITECT, LLC
361 NE THIRD AVE
CANBY, OR 97013
503-266-9270