


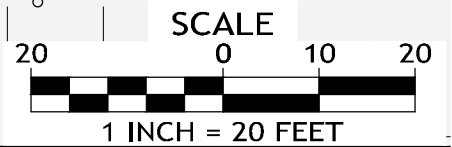
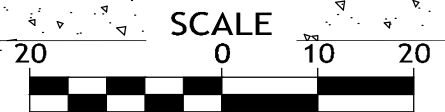


DRIVEWAY EXHIBIT 1
 03/18/2024

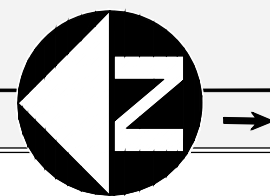

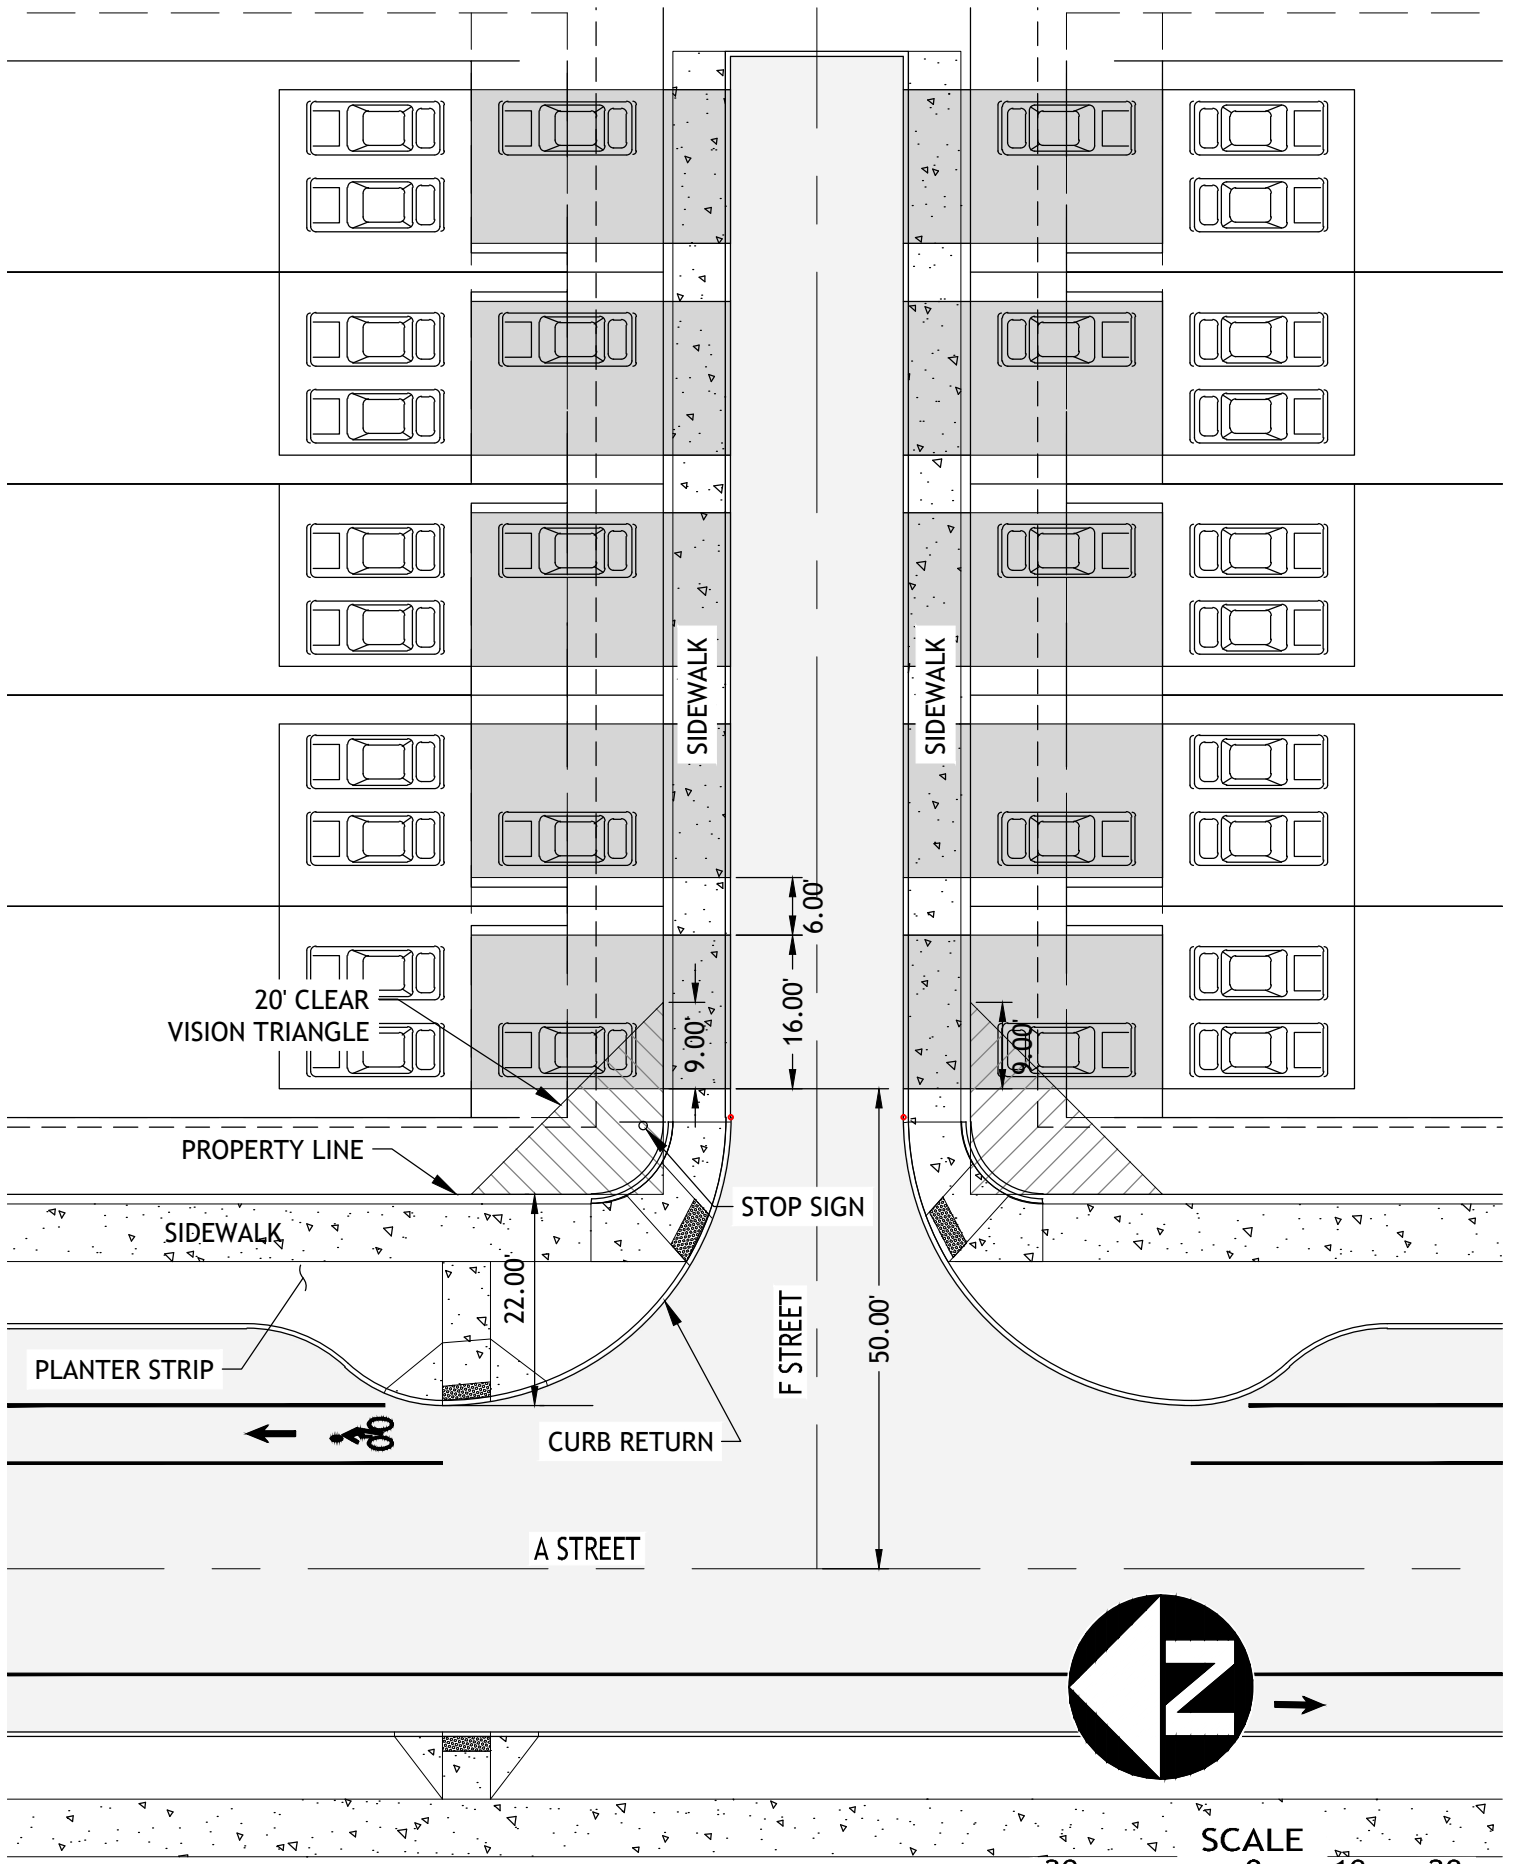

1 INCH = 20 FEET

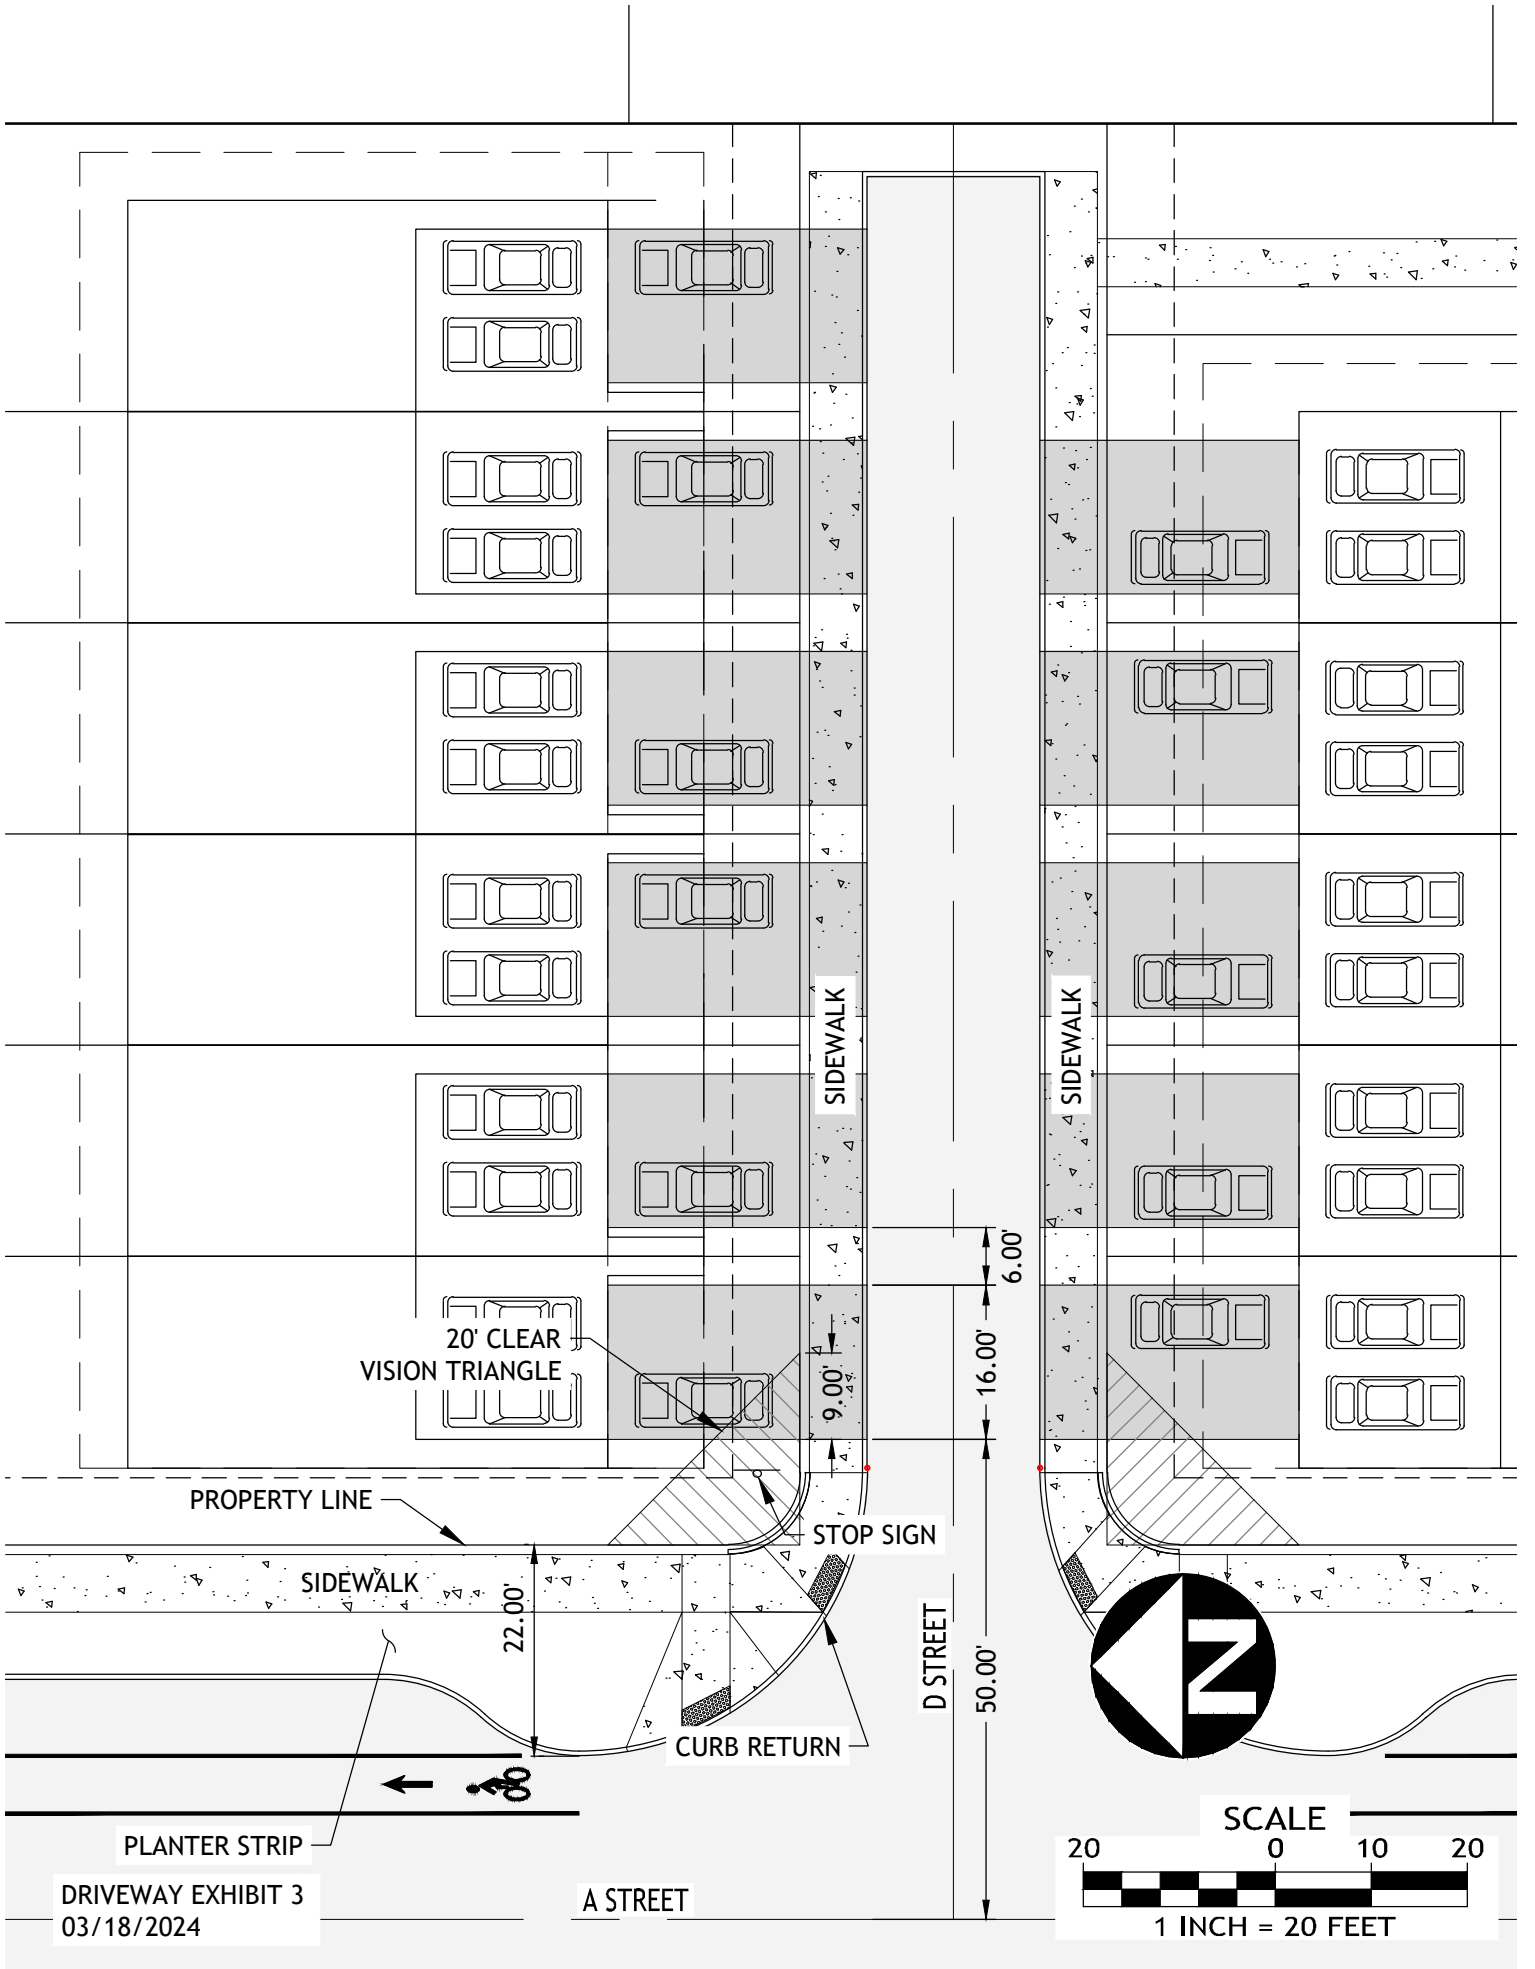

DRIVEWAY EXHIBIT 3
 03/18/2024

A STREET

SIDEWALK

SIDEWALK

D STREET

20' CLEAR
VISION TRIANGLE

STOP SIGN


CURB RETURN

PROPERTY LINE


SIDEWALK


PLANTER STRIP

SCALE

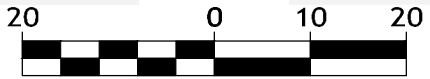

1 INCH = 20 FEET

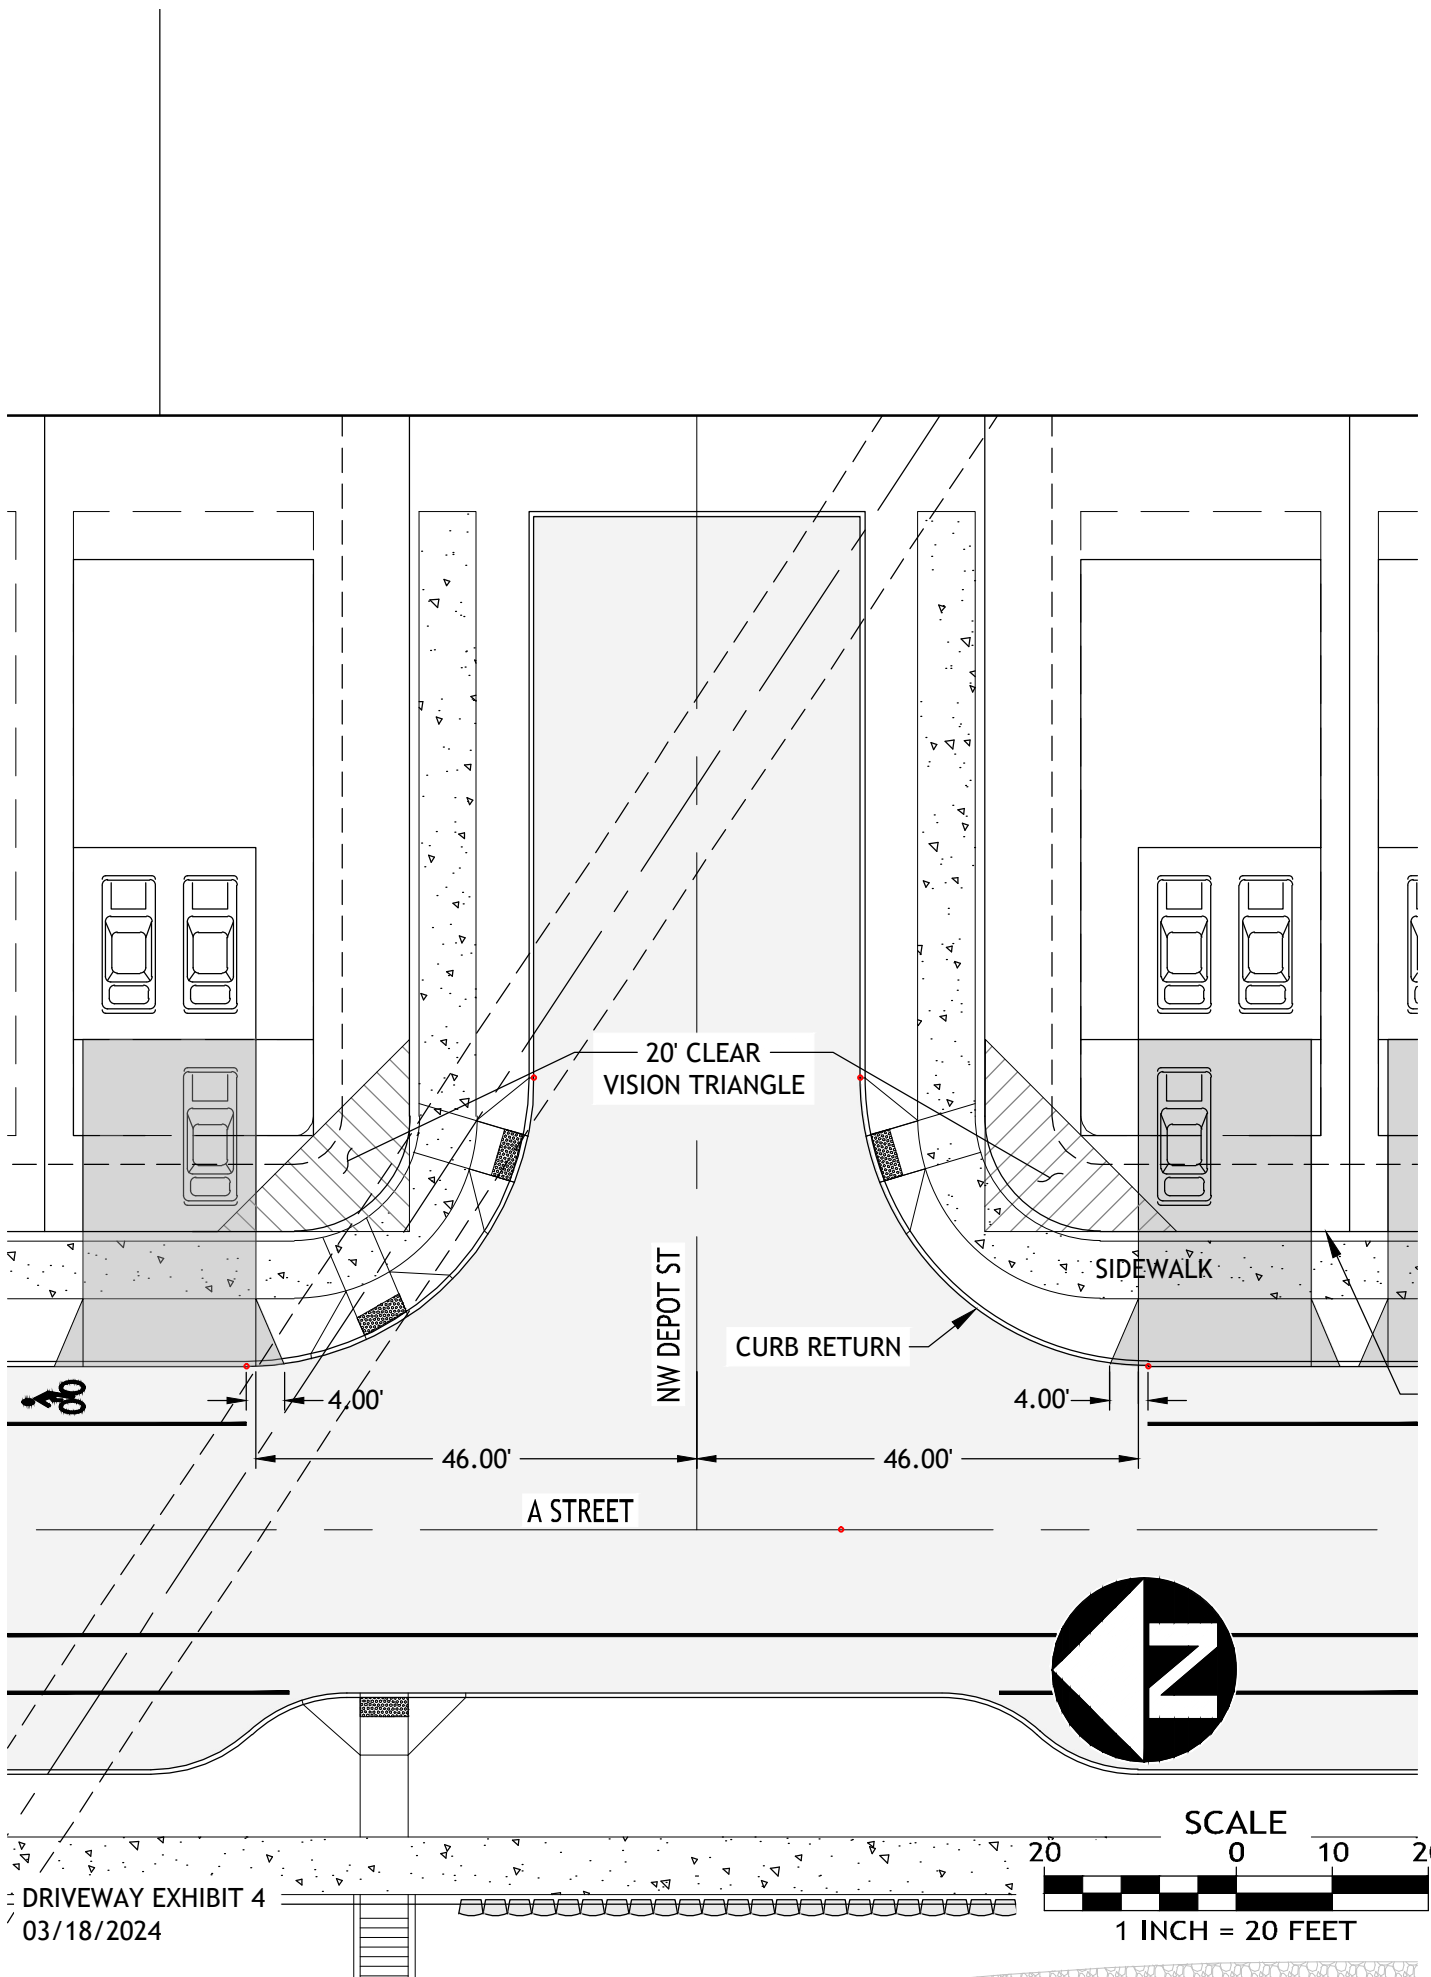

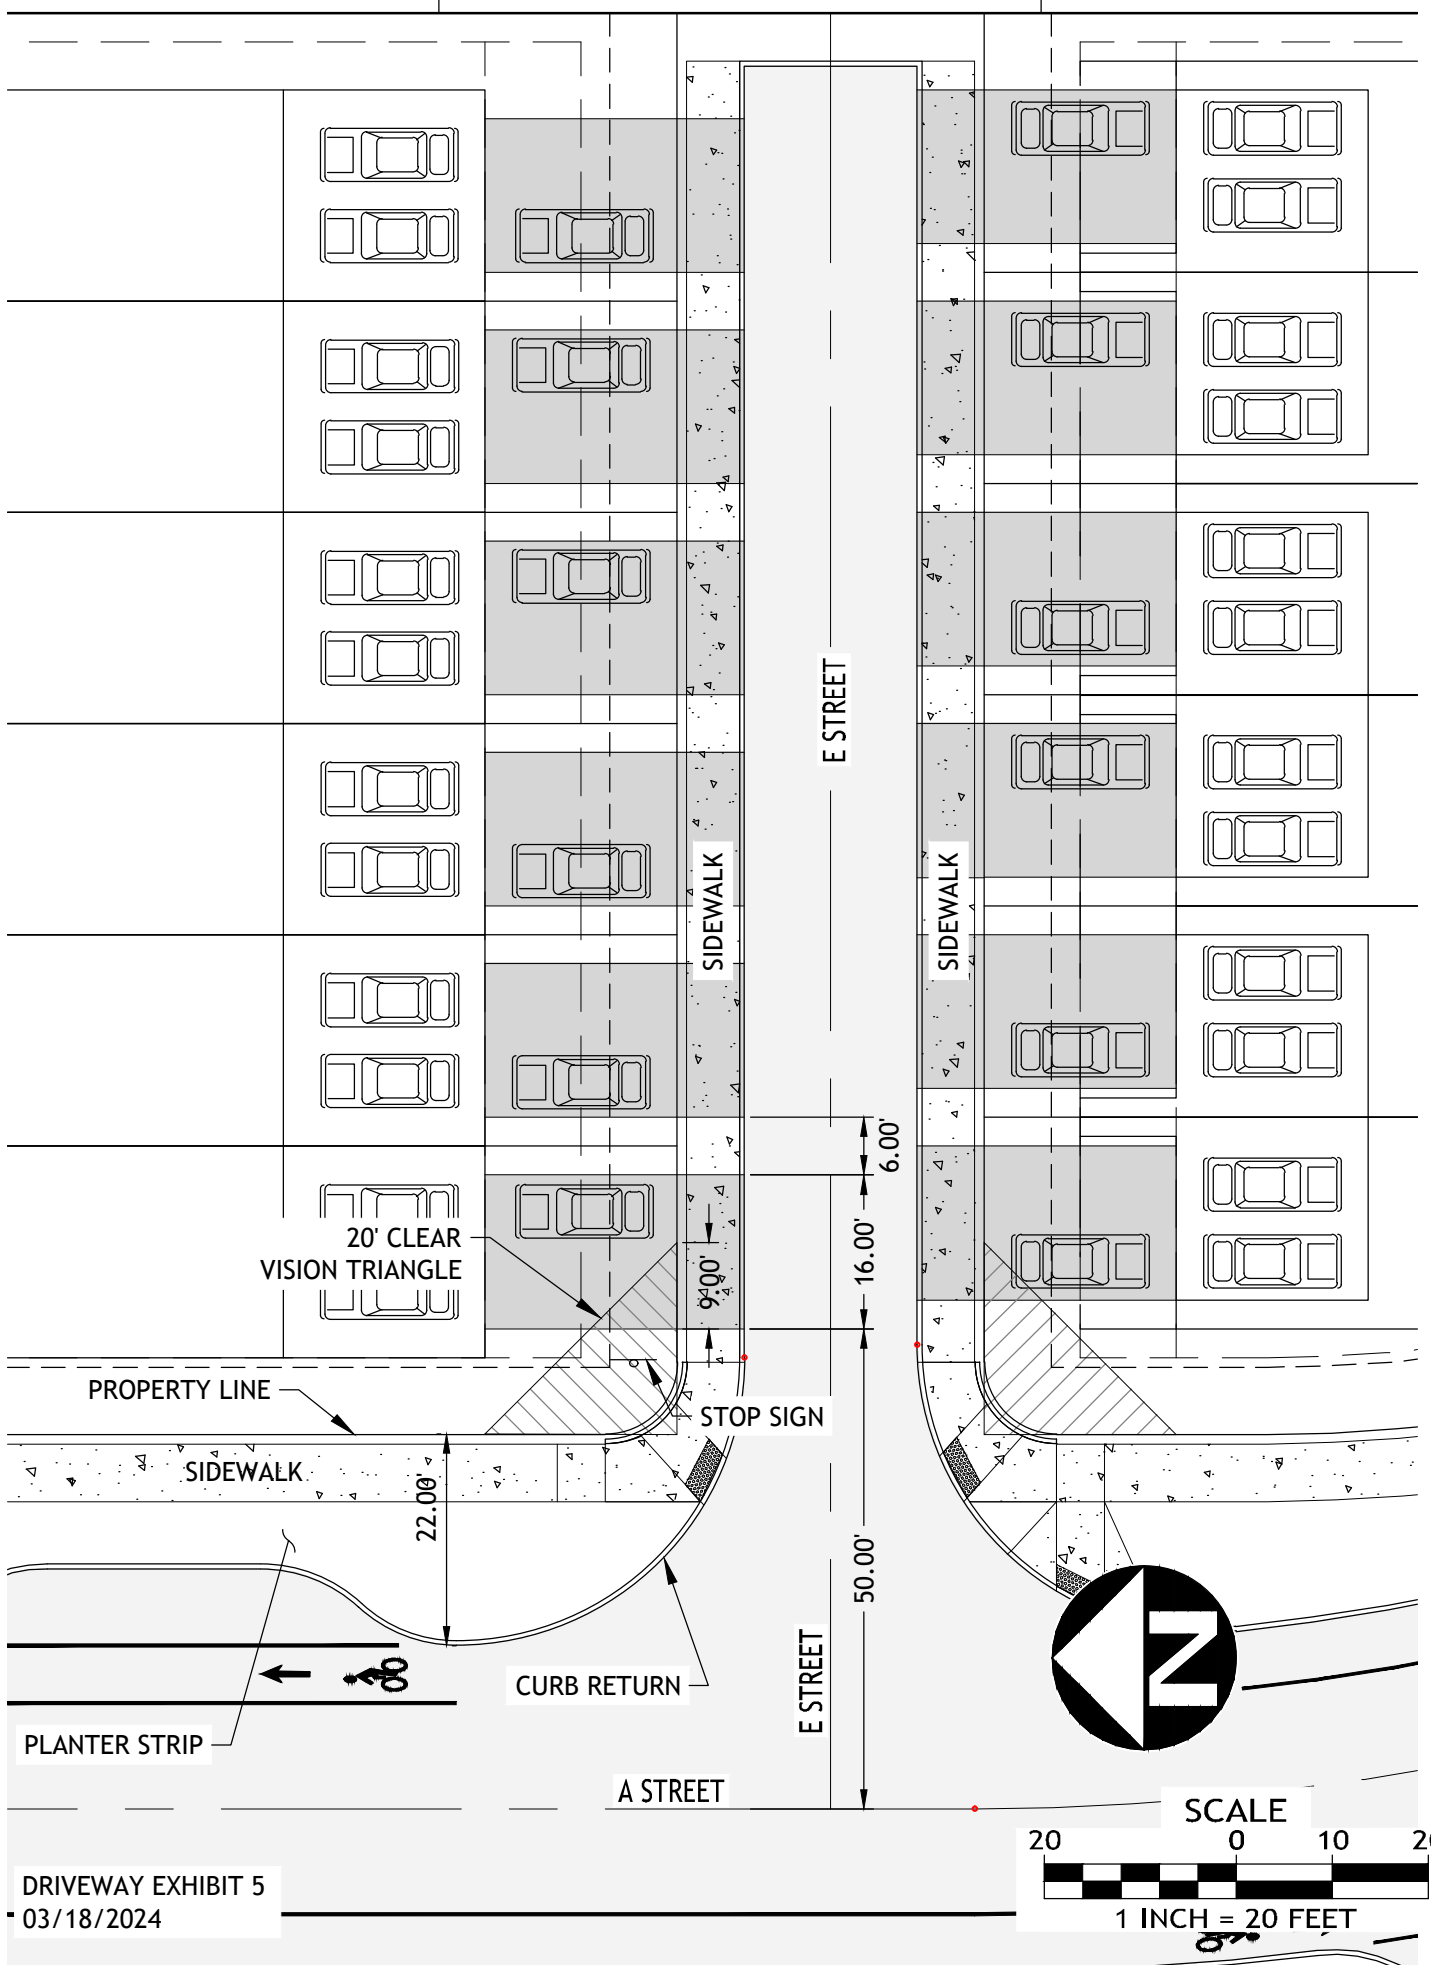

DRIVEWAY EXHIBIT 5
 03/18/2024

