

TYP. PLATE HEIGHTS	
NOMINAL	ACTUAL
8-0 PLATE	8-1 1/8
9-0 PLATE	9-1 1/8
10-0 PLATE	10-1 1/8
11-0 PLATE	11-1 1/8
2ND FLOOR PLATE HEIGHTS (W/ 18" FLOOR SYSTEM)	
19-0 PLATE	19-2 1/4
20-0 PLATE	20-2 1/4
21-0 PLATE	21-2 1/4
0-0 F.F. = FINISH FLOOR SUBFLOOR	


DRAWING SCALE
 11x17 1/8" = 1'-0"
 24x36 1/4" = 1'-0"

©Weekley Homes L.P. 2018
 The measurements, dimensions, and other specifications shown on this document are guidelines for construction use only. The actual specifications of the finished structure may vary. This document may not be relied on as a representation of what the completed structure will look like.

David Weekley Homes
 RD/JF Scale: Rev: 3/1/21 KF
 Date:

GLAZING STANDARDS TABLE

FRONT AREA TOTAL	GLAZING TOTAL	%	% REQ
1855	452	24.4%	22.5%

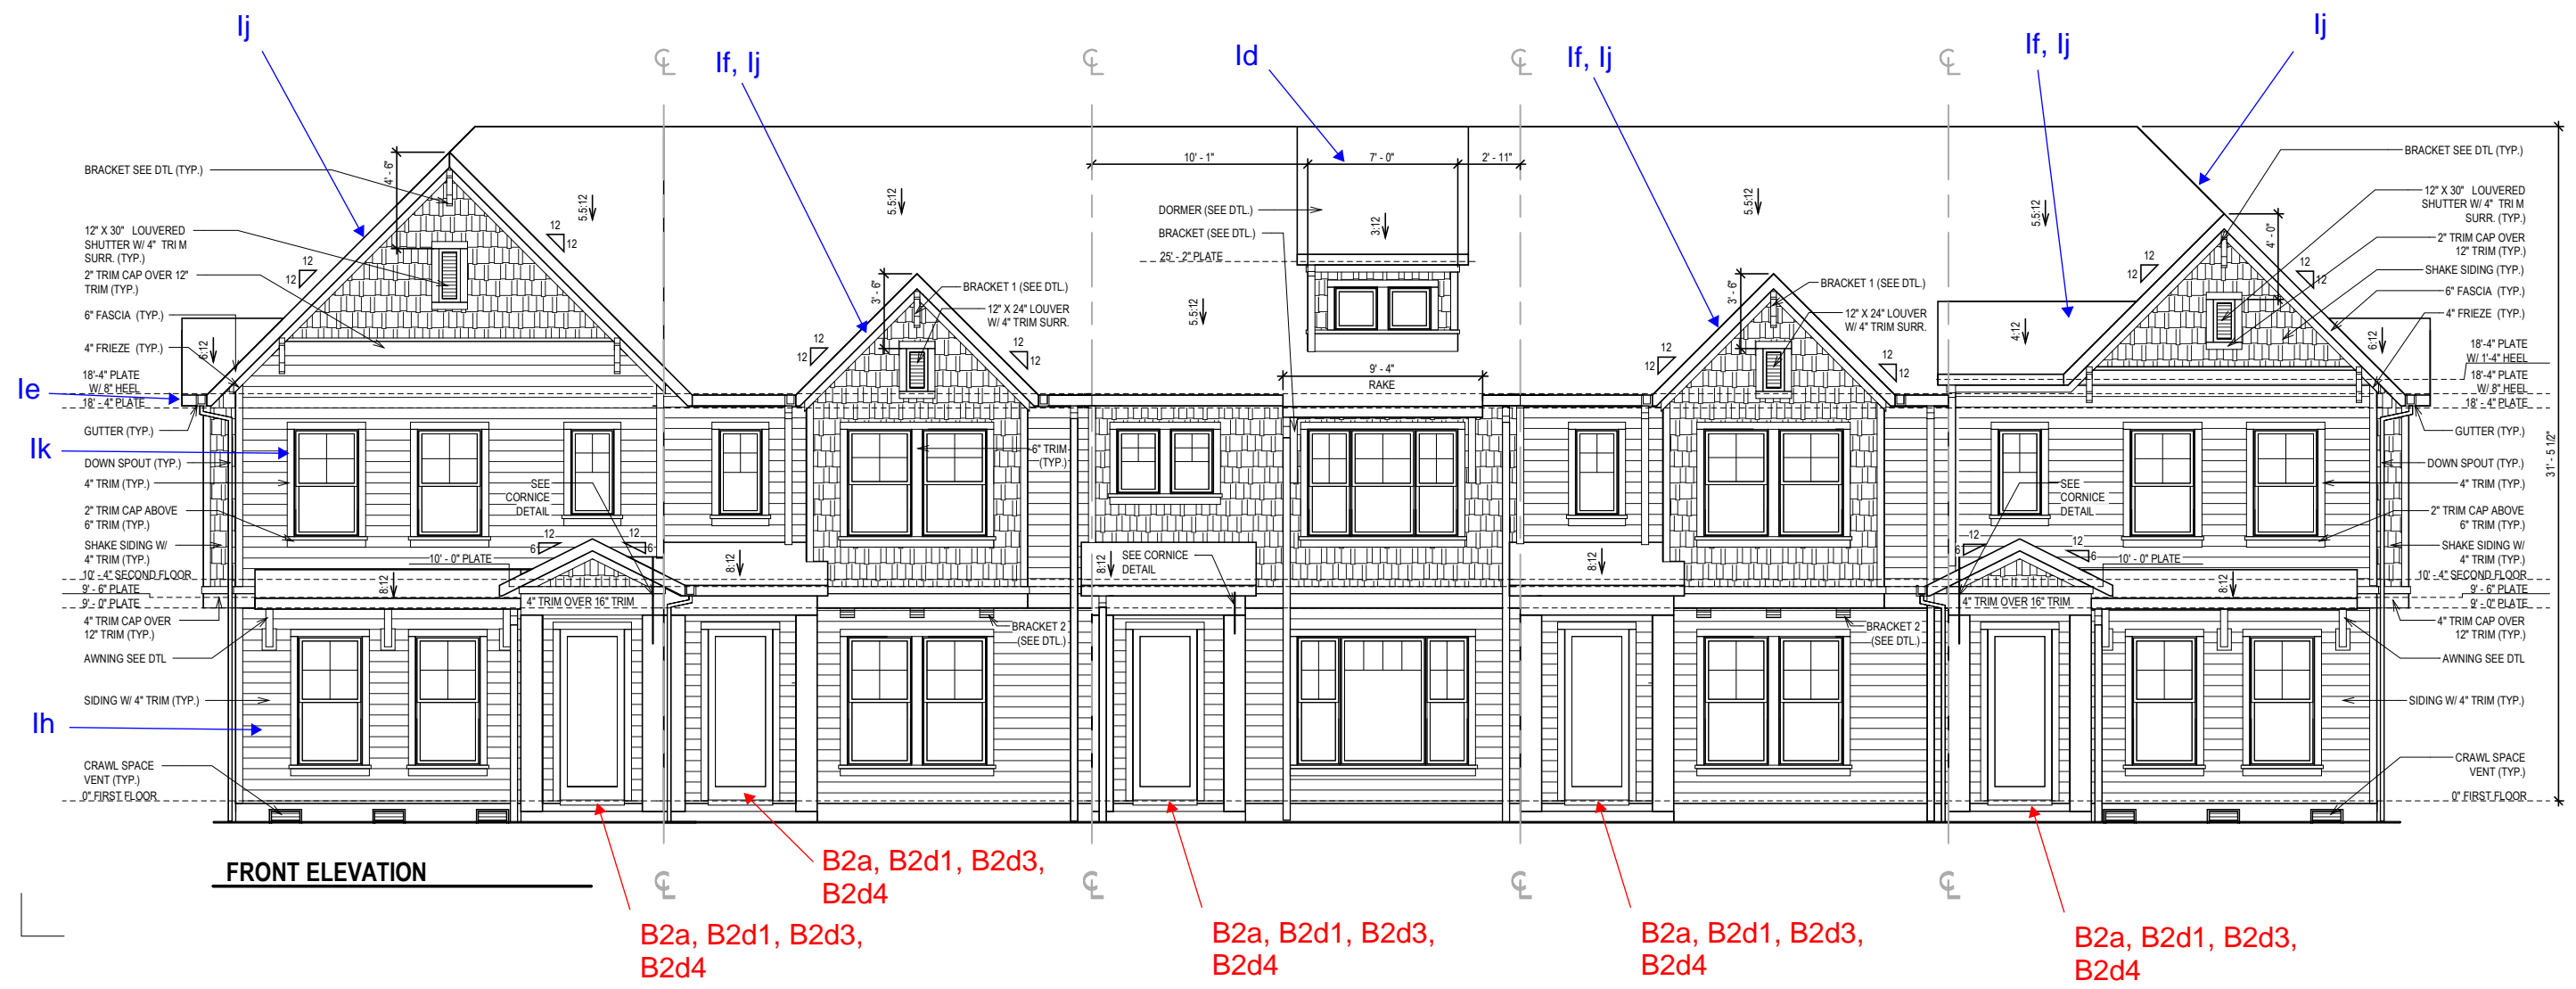


Proj. No.:
 Job No.:

Block:
 Sect:


WEST BANKS
 NORTH BLD-B
 ELV-1

GLAZING STANDARDS TABLE

SIDE AREA TOTAL	GLAZING TOTAL	%	% REQ
982	145	14.8%	7.2%

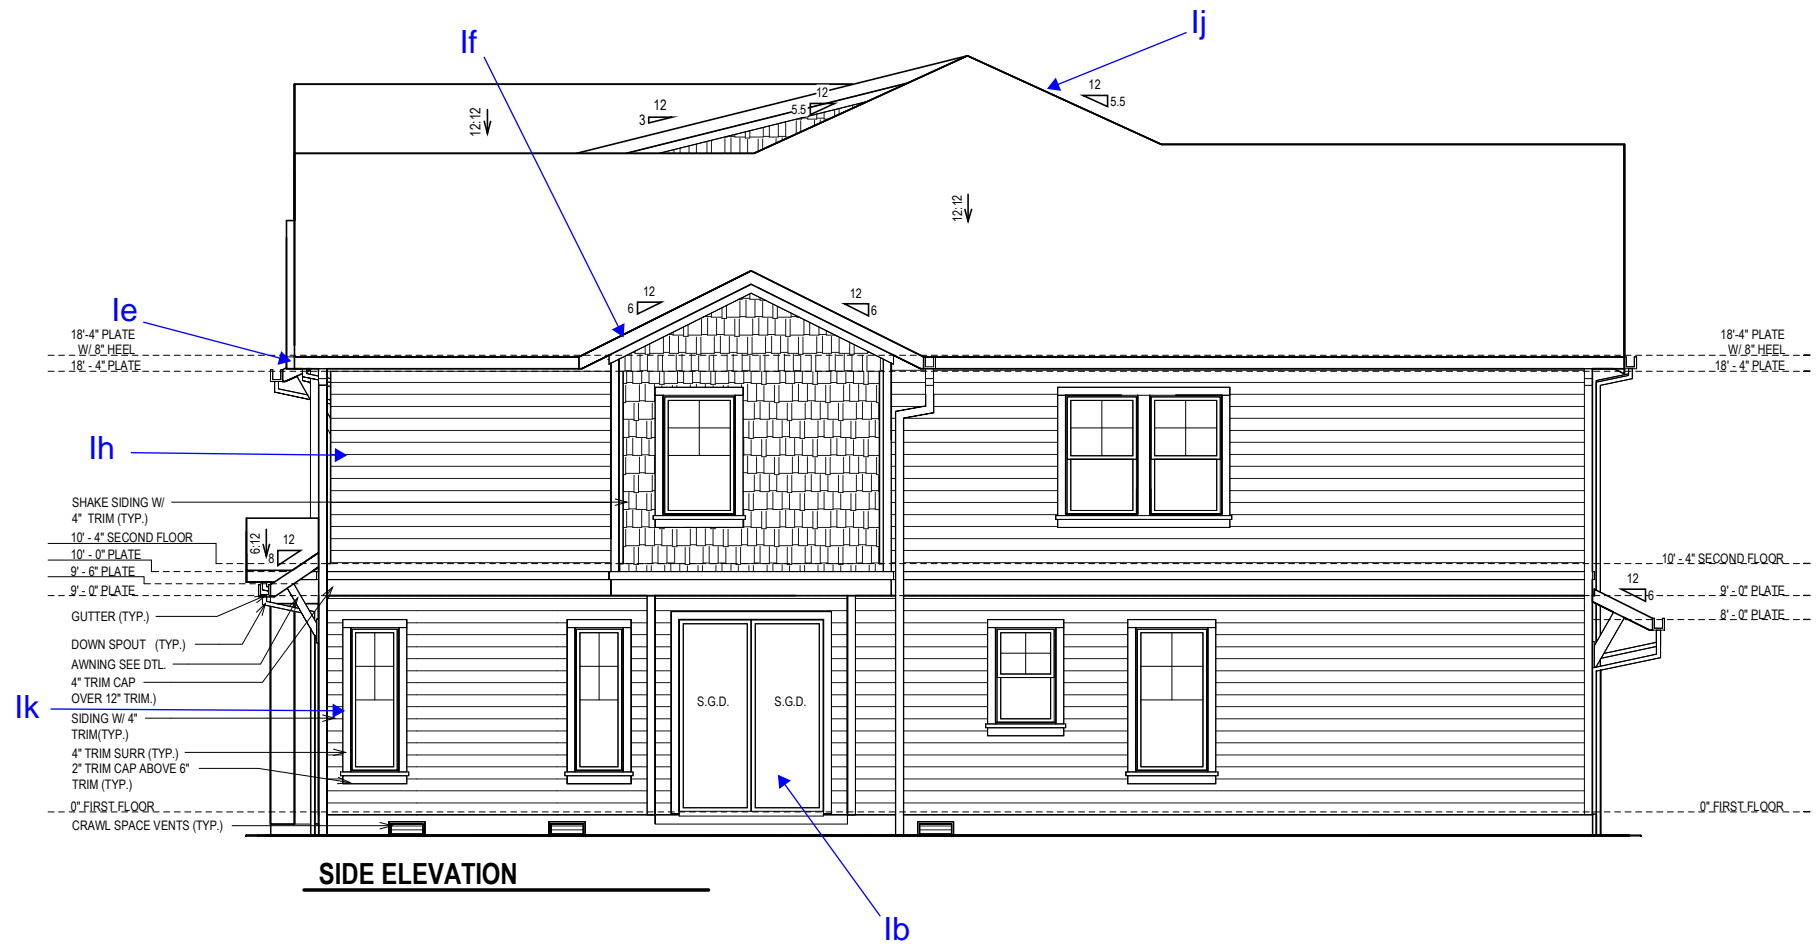

SIDE ELEVATION

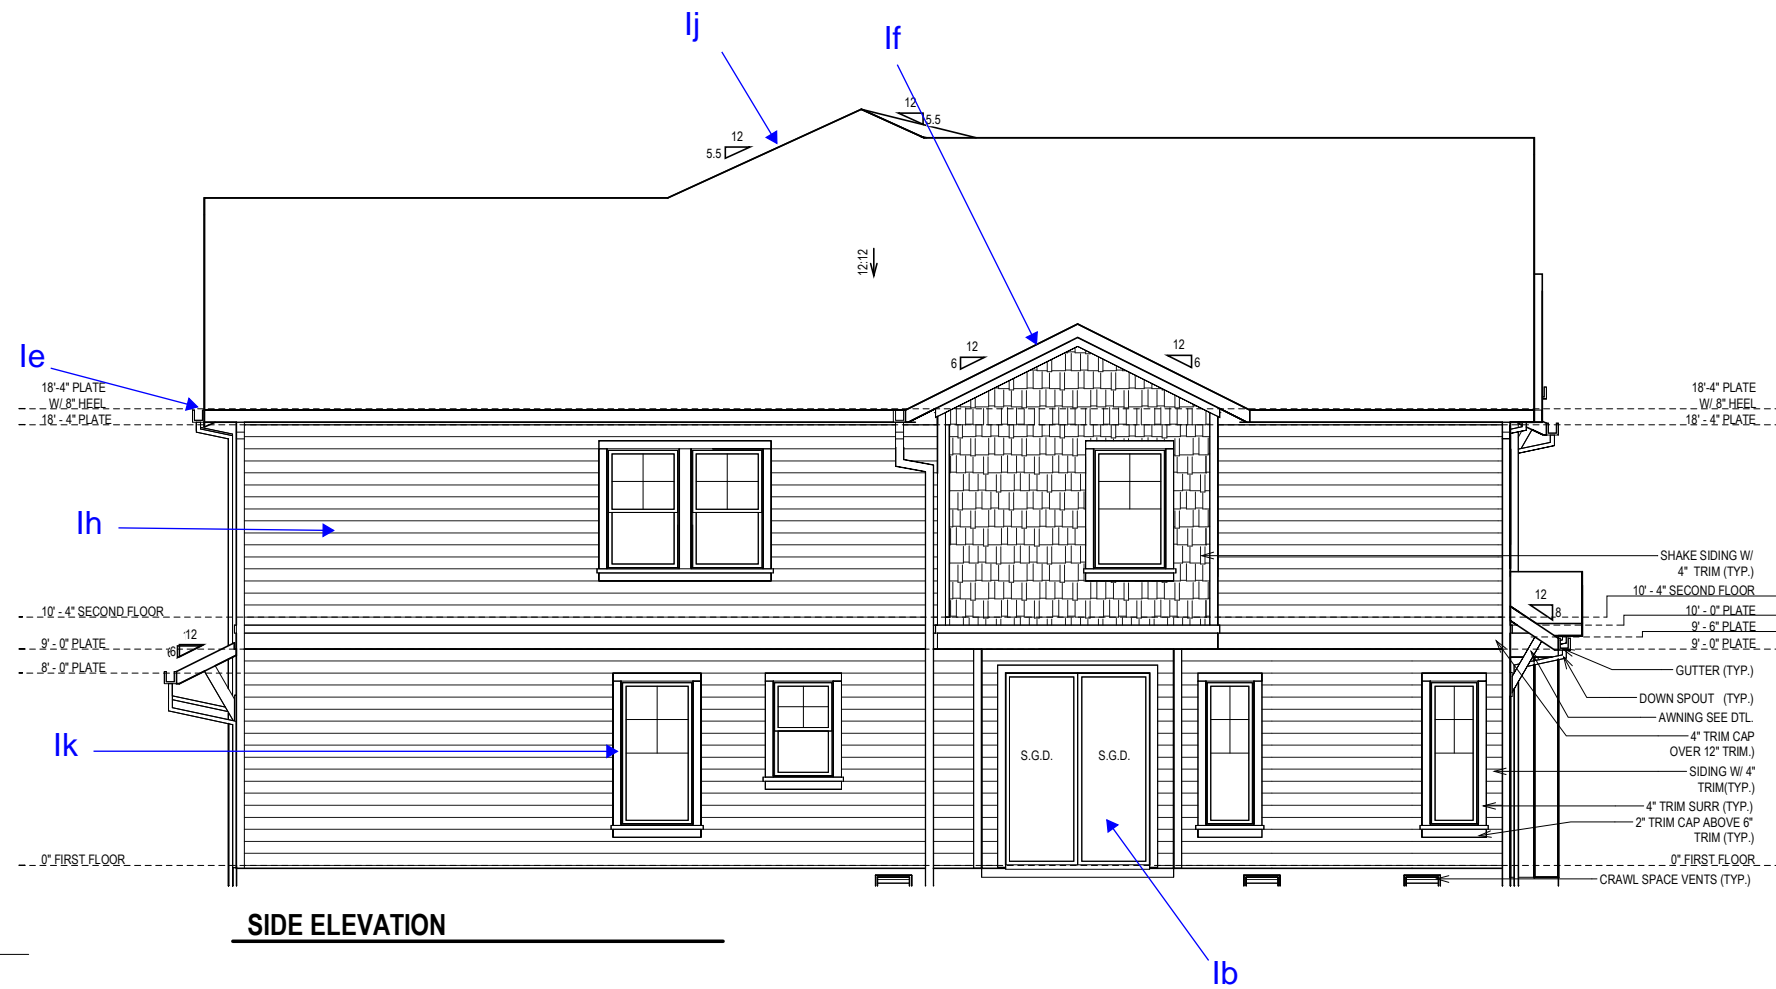

SIDE ELEVATION

GLAZING STANDARDS TABLE

SIDE AREA TOTAL	GLAZING TOTAL	%	% REQ
982	145	14.8%	7.2%

TYP. PLATE HEIGHTS	
NOMINAL	ACTUAL
8-0 PLATE	8-1 1/8
9-0 PLATE	9-1 1/8
10-0 PLATE	10-1 1/8
11-0 PLATE	11-1 1/8
2ND FLOOR PLATE HEIGHTS (W/ 18" FLOOR SYSTEM)	
19-0 PLATE	19-2 1/4
20-0 PLATE	20-2 1/4
21-0 PLATE	21-2 1/4
0-0 F.F. = FINISH FLOOR SUBFLOOR	

DRAWING SCALE
11x17 1/8" = 1'-0"
24x36 1/4" = 1'-0"

© Weekley Homes L.P. 2018
The measurements, dimensions, and other specifications shown on this document are guidelines for construction use only. The actual specifications of the finished structure may vary. This document may not be relied on as a representation of what the completed structure will look like.

David Weekley Homes

Scale: Rev: 6/29/23 KF

Proj. No.:

Job No.:

Block:

Sect: 10

WEST BANKS

NORTH
BLD-B
ELV-3


TYP. PLATE HEIGHTS	
NOMINAL	ACTUAL
8-0 PLATE	8-1 1/8
9-0 PLATE	9-1 1/8
10-0 PLATE	10-1 1/8
11-0 PLATE	11-1 1/8
2ND FLOOR PLATE HEIGHTS (W/ 18" FLOOR SYSTEM)	
19-0 PLATE	19-2 1/4
20-0 PLATE	20-2 1/4
21-0 PLATE	21-2 1/4
0-0 F.F. = FINISH FLOOR SUBFLOOR	

DRAWING SCALE
 11x17 : 1/8" = 1'-0"
 24x36 : 1/4" = 1'-0"

©Weekley Homes L.P. 2018
 The measurements, dimensions, and other specifications shown on this document are guidelines for construction use only. The actual specifications of the finished structure may vary. This document may not be relied on as a representation of what the completed structure will look like.

GLAZING STANDARDS TABLE

FRONT AREA TOTAL	GLAZING TOTAL	%	% REQ
1855	452	24.4%	22.5%

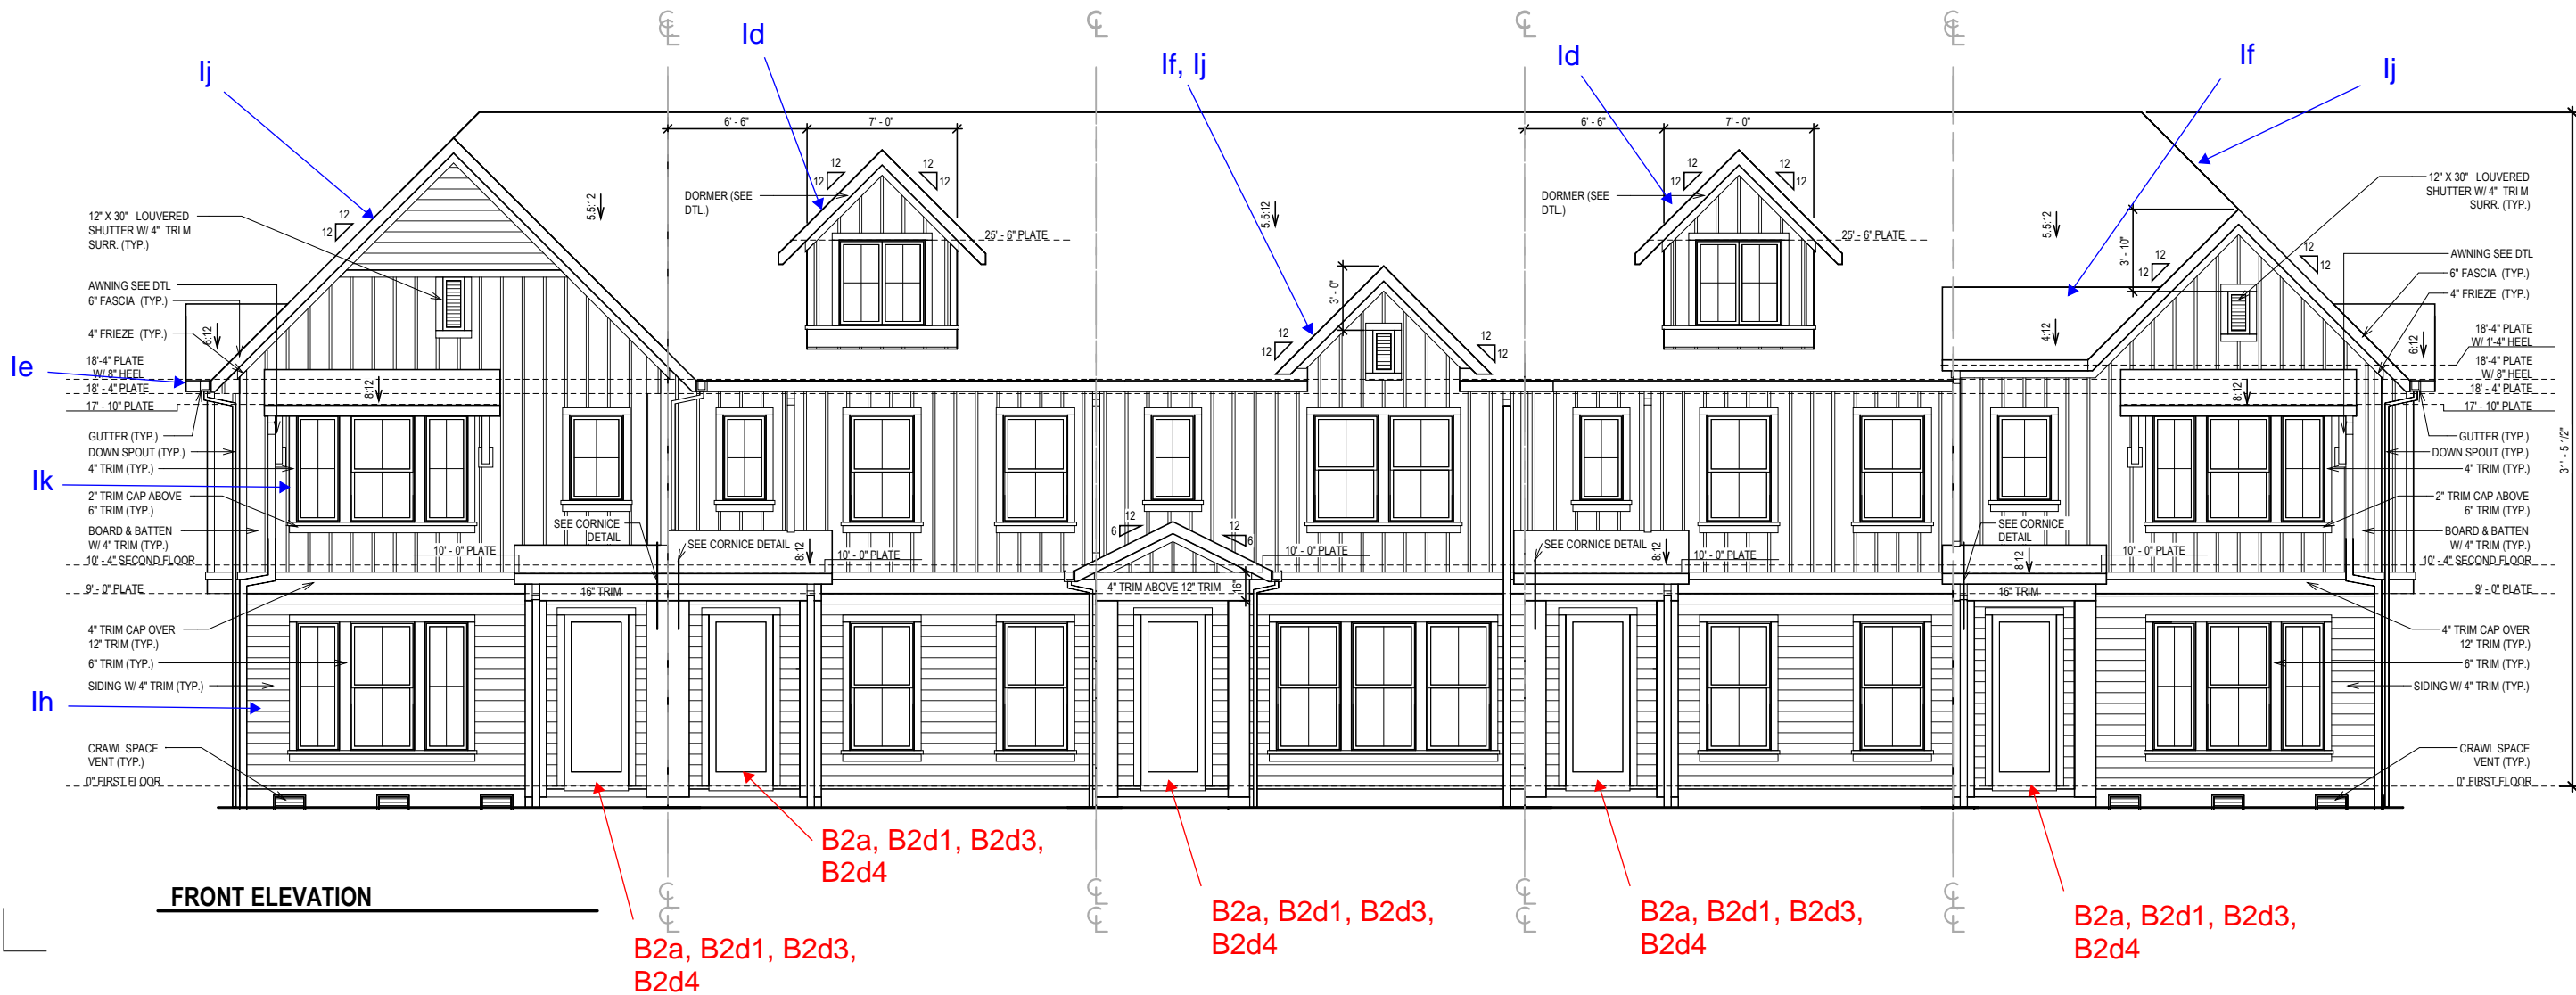

David Weekley Homes
 RD/JF Scale: Rev: 12.29.20 KF
 Date:



Proj. No.:
 Job No.:
 Block:
 Sect:

WEST BANKS

NORTH BLD-A ELV-1

GLAZING STANDARDS TABLE

SIDE AREA TOTAL	GLAZING TOTAL	%	% REQ
982	145	14.8%	7.2%

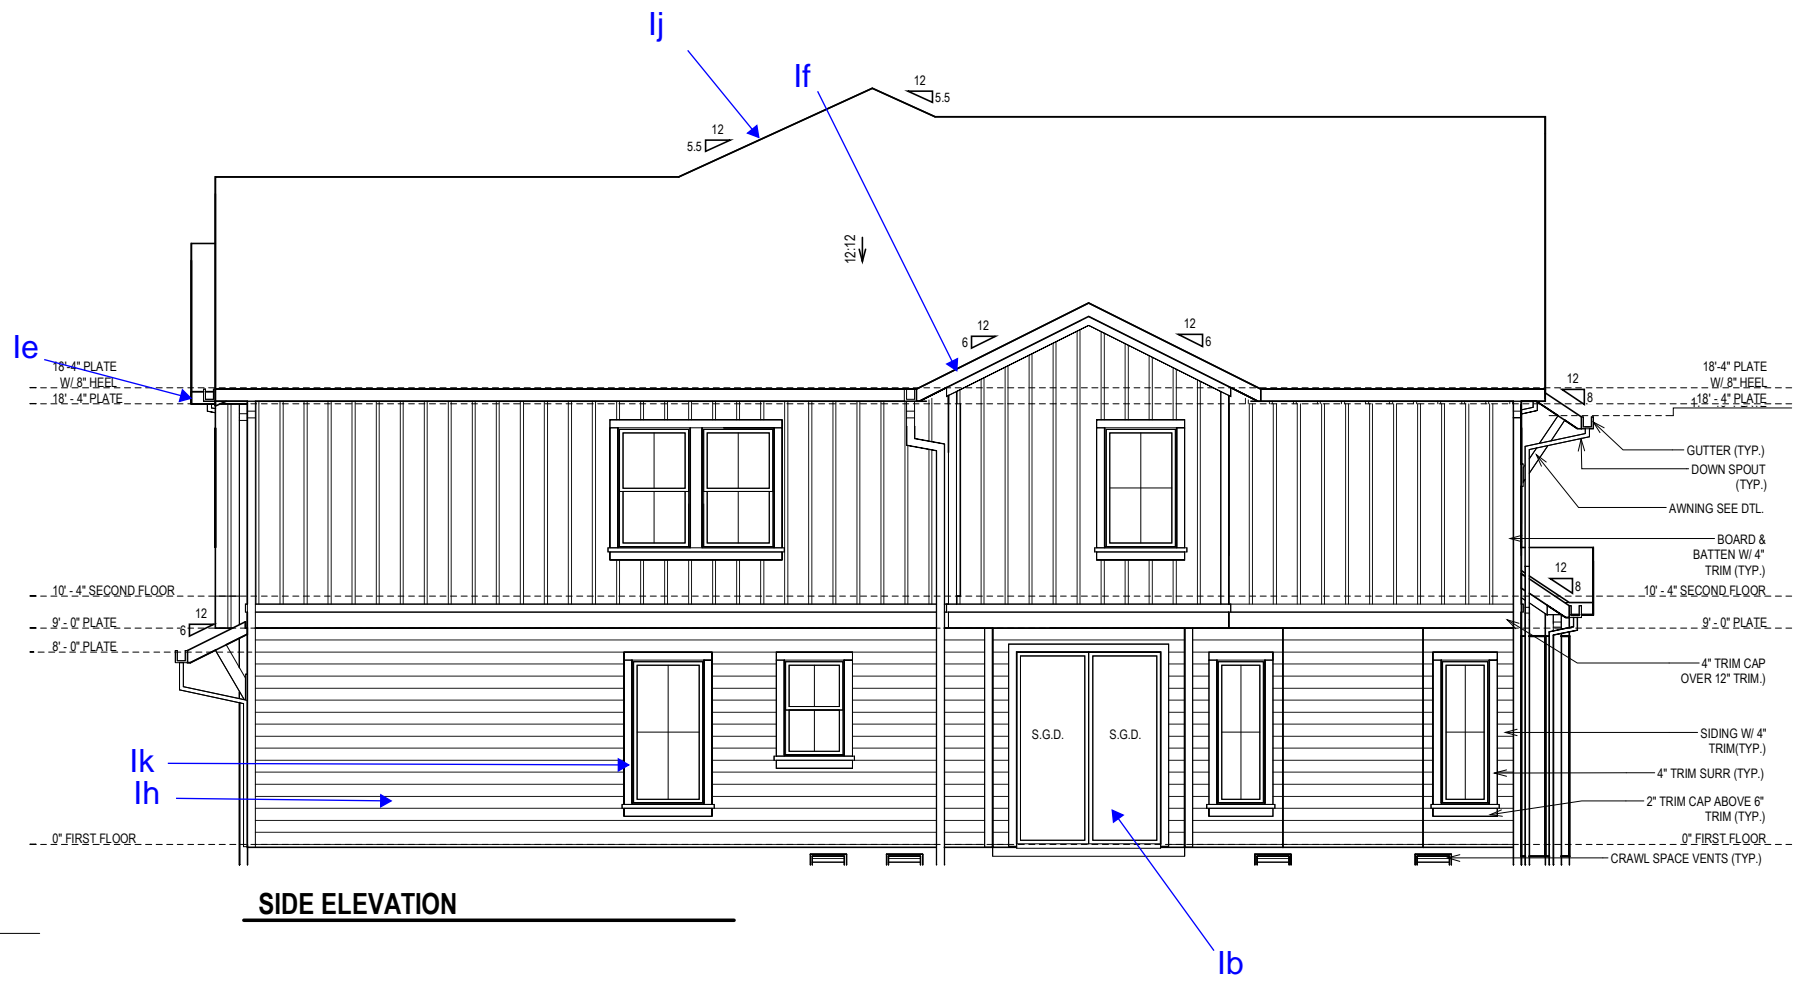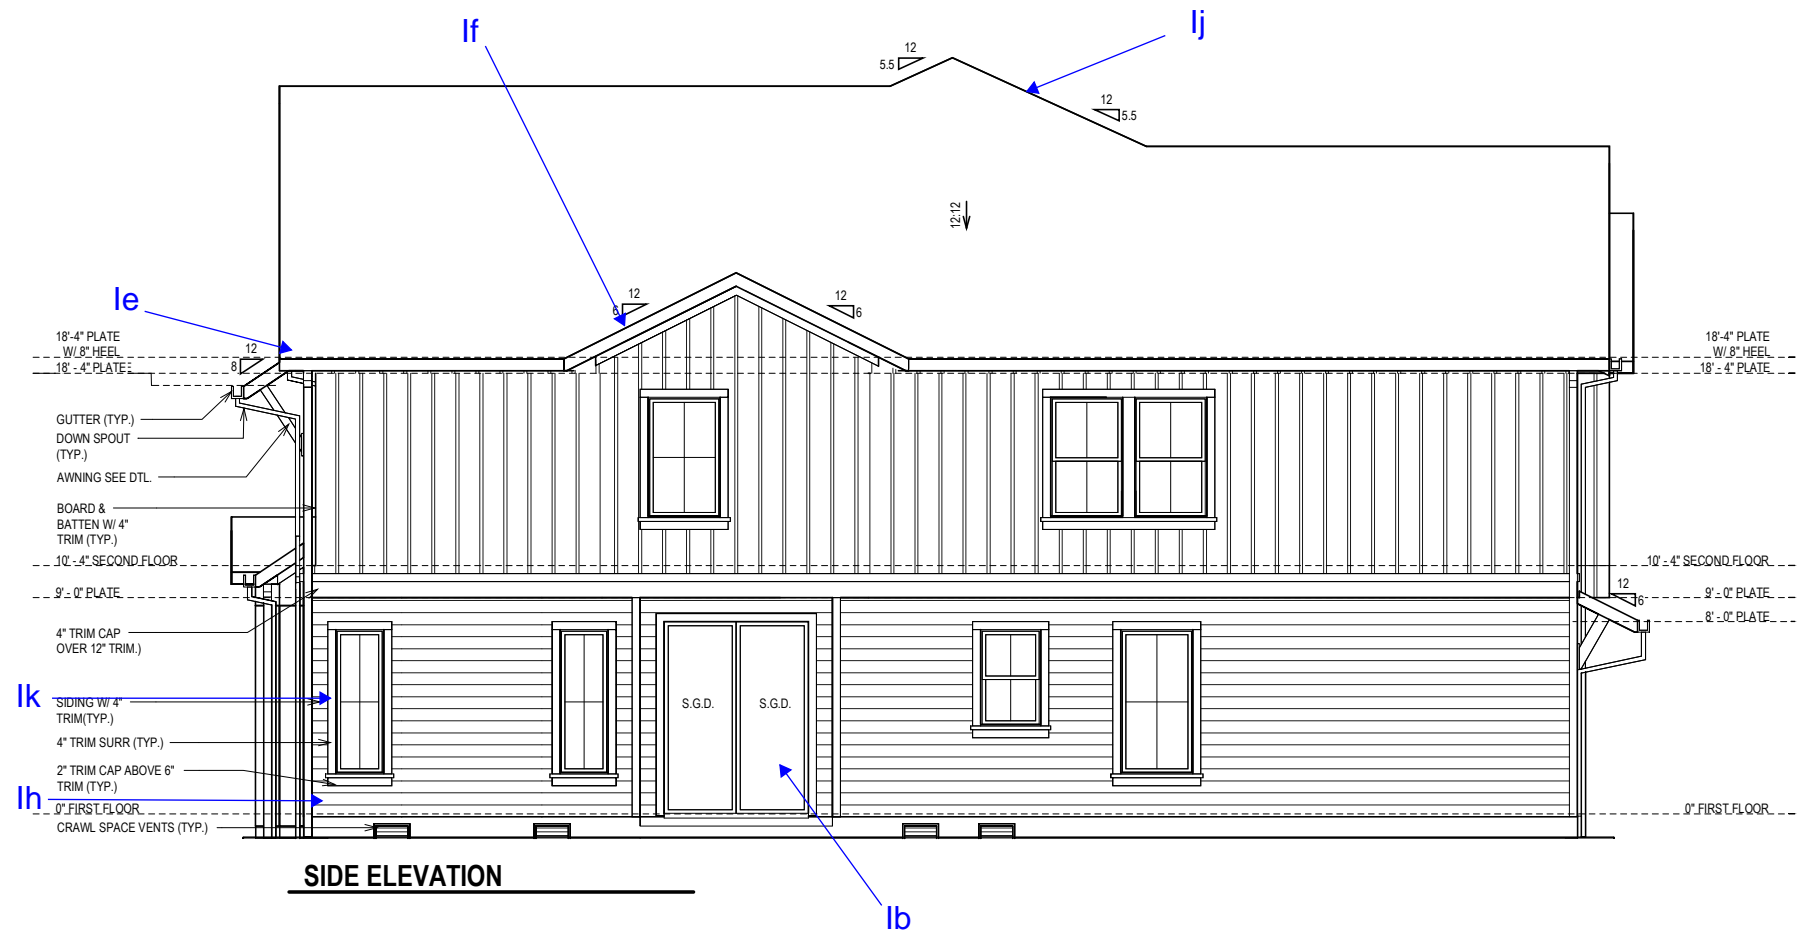

GLAZING STANDARDS TABLE

SIDE AREA TOTAL	GLAZING TOTAL	%	% REQ
982	145	14.8%	7.2%

TYP. PLATE HEIGHTS

NOMINAL	ACTUAL
8-0 PLATE	8-1 1/8
9-0 PLATE	9-1 1/8
10-0 PLATE	10-1 1/8
11-0 PLATE	11-1 1/8

**2ND FLOOR PLATE HEIGHTS
(W/ 18" FLOOR SYSTEM)**

19-0 PLATE	19-2 1/4
20-0 PLATE	20-2 1/4
21-0 PLATE	21-2 1/4

0-0 F.F. = FINISH FLOOR
SUBFLOOR

DRAWING SCALE
11x17 1/8" = 1'-0"
24x36 1/4" = 1'-0"

© Weekley Homes L.P. 2018
The measurements, dimensions, and other specifications shown on this document are guidelines for construction use only. The actual specifications of the finished structure may vary. This document may not be relied on as a representation of what the completed structure will look like.

David Weekley Homes

Date: _____
Scale: _____
Rev: 11/1/23 KF

Proj. No.: _____
Job No.: _____
Block: 10
Sect: 10

WEST BANKS

**NORTH
BLD-B
ELV-3**