


REVISIONS

NO.	DATE	DESCRIPTION
-----	------	-------------

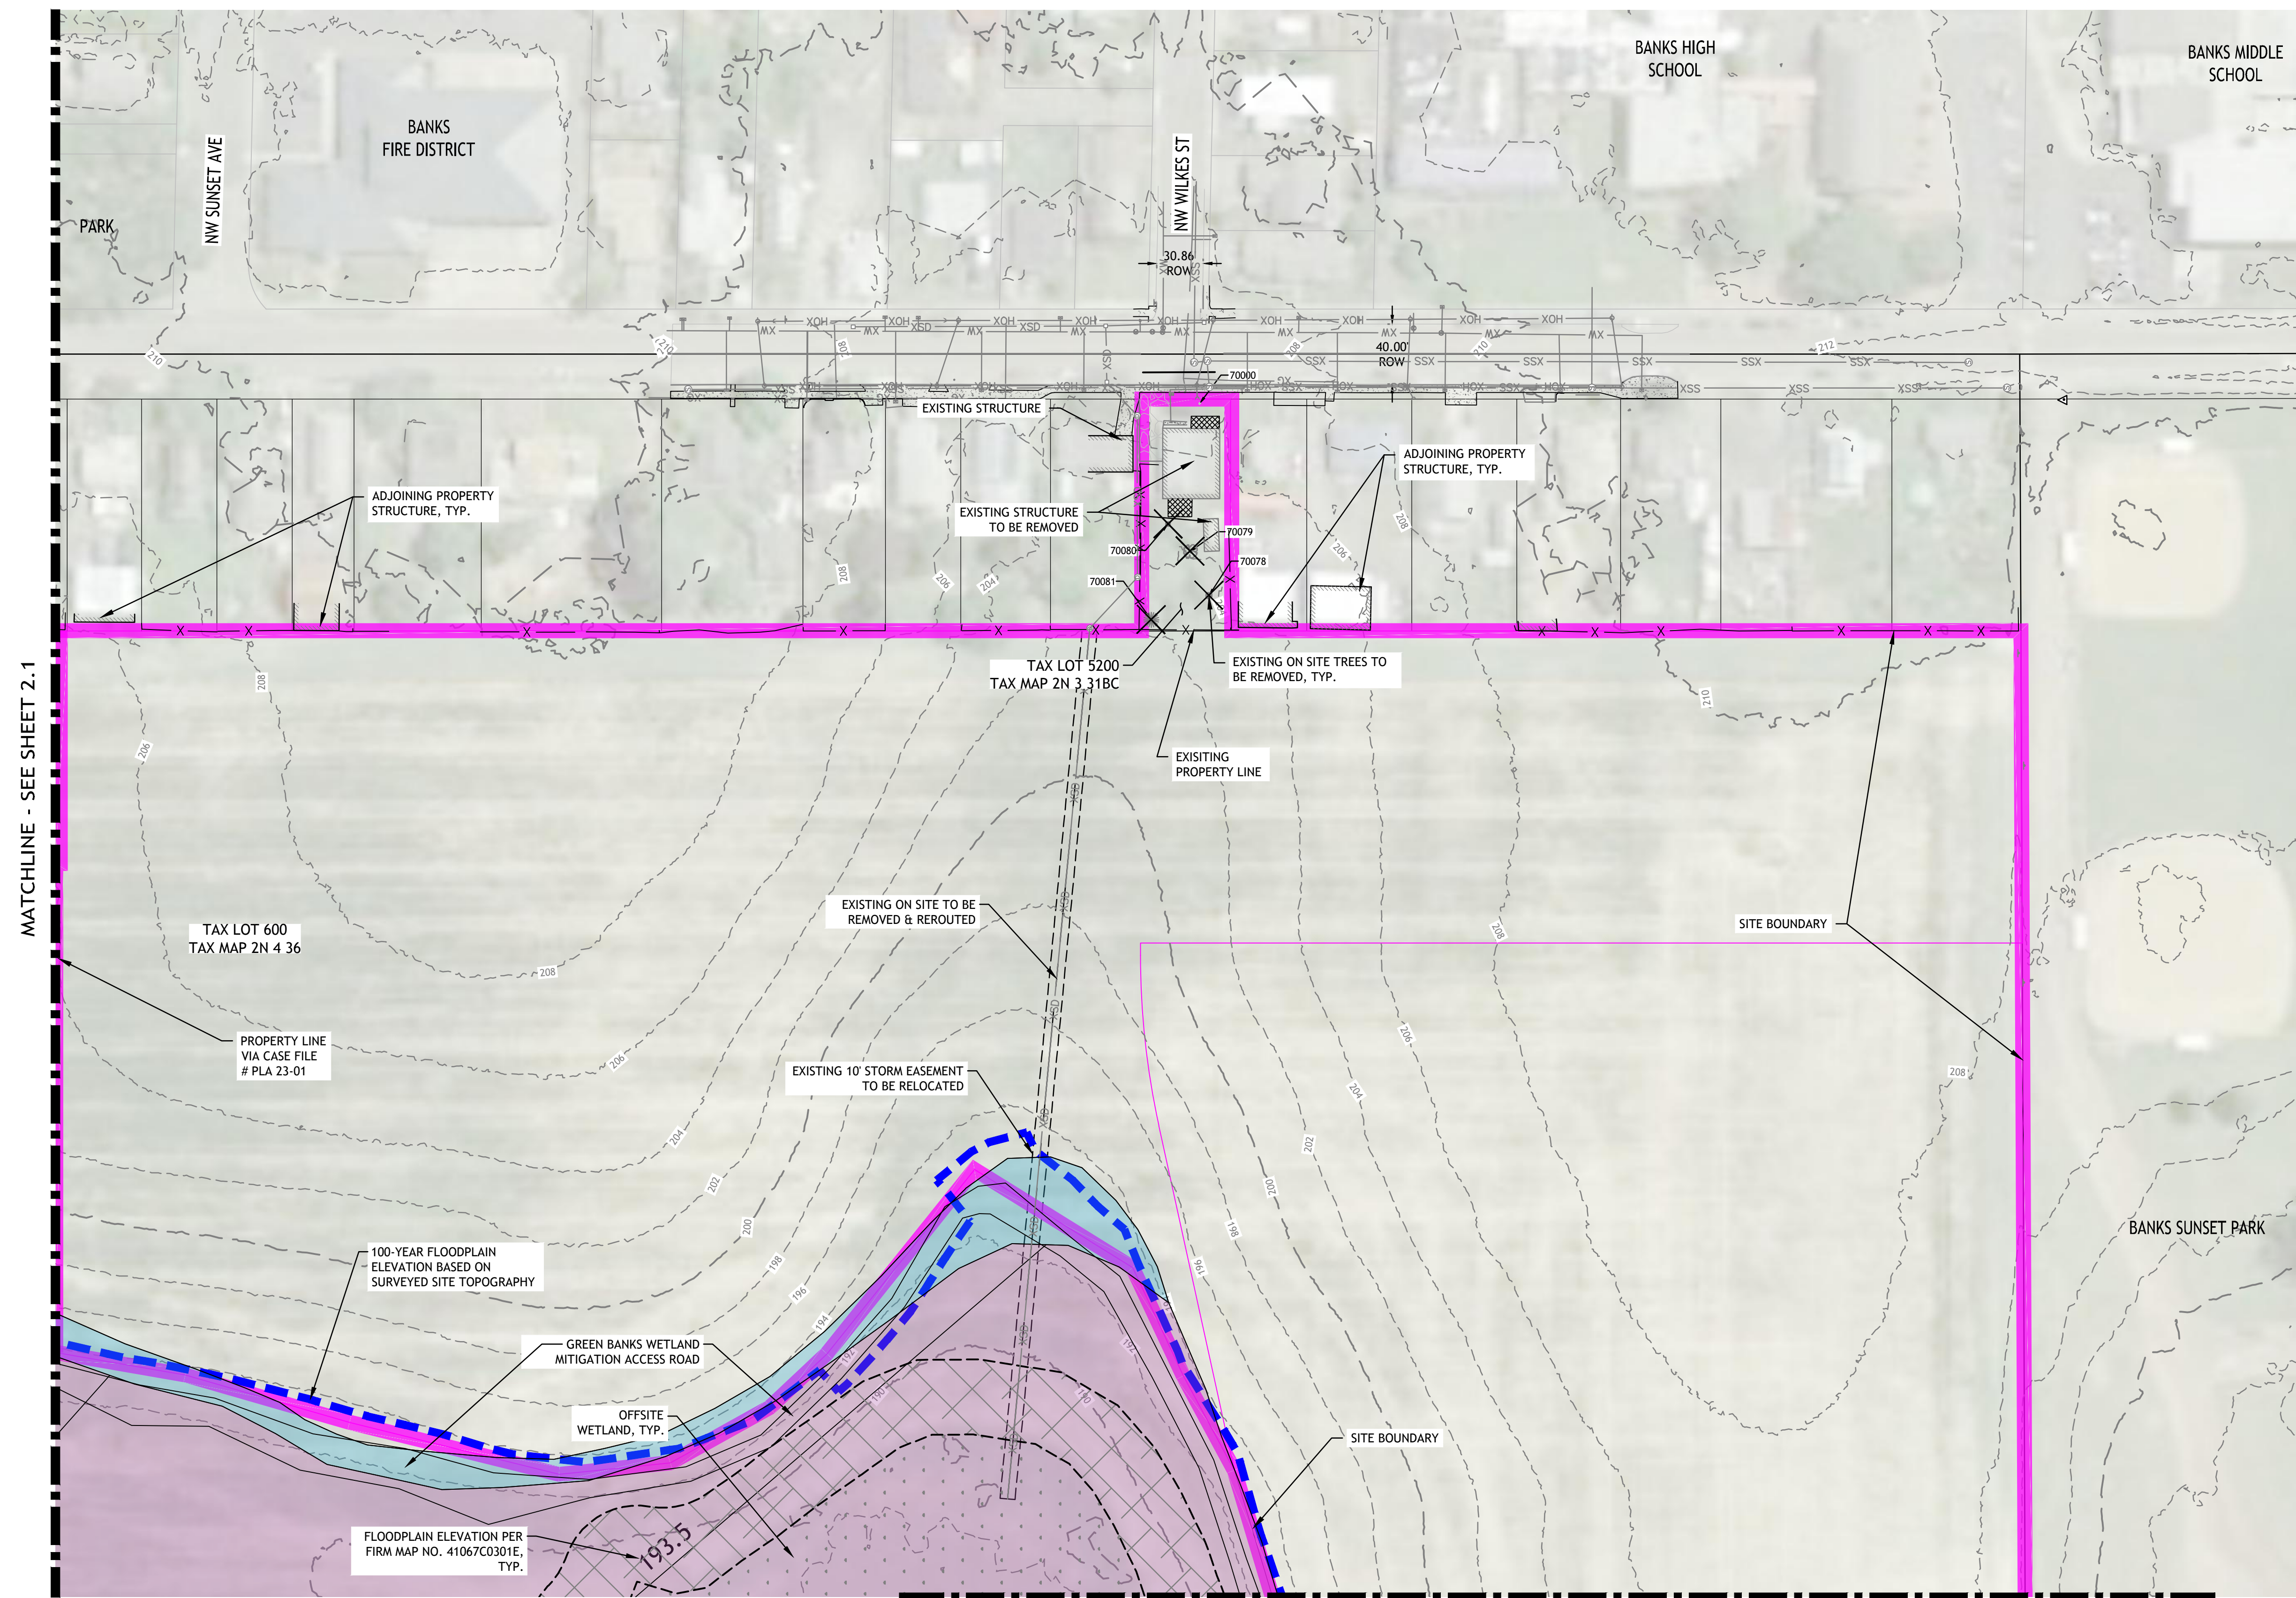



MATCHLINE - SEE SHEET 2.1

MATCHLINE - SEE SHEET 2.3

N:\proj\130-004\09 Drawings\03 Planning Sheets - Planning Submittal\130004\2\PEXIST.dwg - SHEET.2.2 Jul. 23. 24 - 9:28 AM brian

FLOODPLAIN INFORMATION SHOWN FROM FIRM MAP NO. 41067C0301E ELEVATIONS CONVERTED FROM NAVD88 TO NGVD29 -3.49' TO MATCH SITE TOPOGRAPHY SURVEY

- SPECIAL FLOOD HAZARD AREA - 1% ANNUAL CHANCE FLOOD (100-YEAR) ZONE AE - BASE FLOOD ELEVATION DETERMINED
- OTHER FLOOD AREA - 0.2% ANNUAL CHANCE FLOOD (100-YEAR) ZONE X

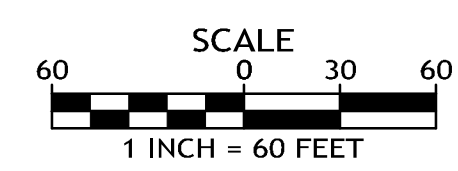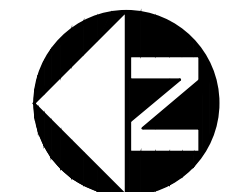

WEST BANKS

EXISTING CONDITIONS (PHASE 2 & 3)

PROJECT NO.: 130-004
TYPE: PLANNING
REVIEWED BY: JMH

2.2