


REVISIONS



NO.	DATE	DESCRIPTION
-----	------	-------------

MATCHLINE - SEE SHEET 2.2

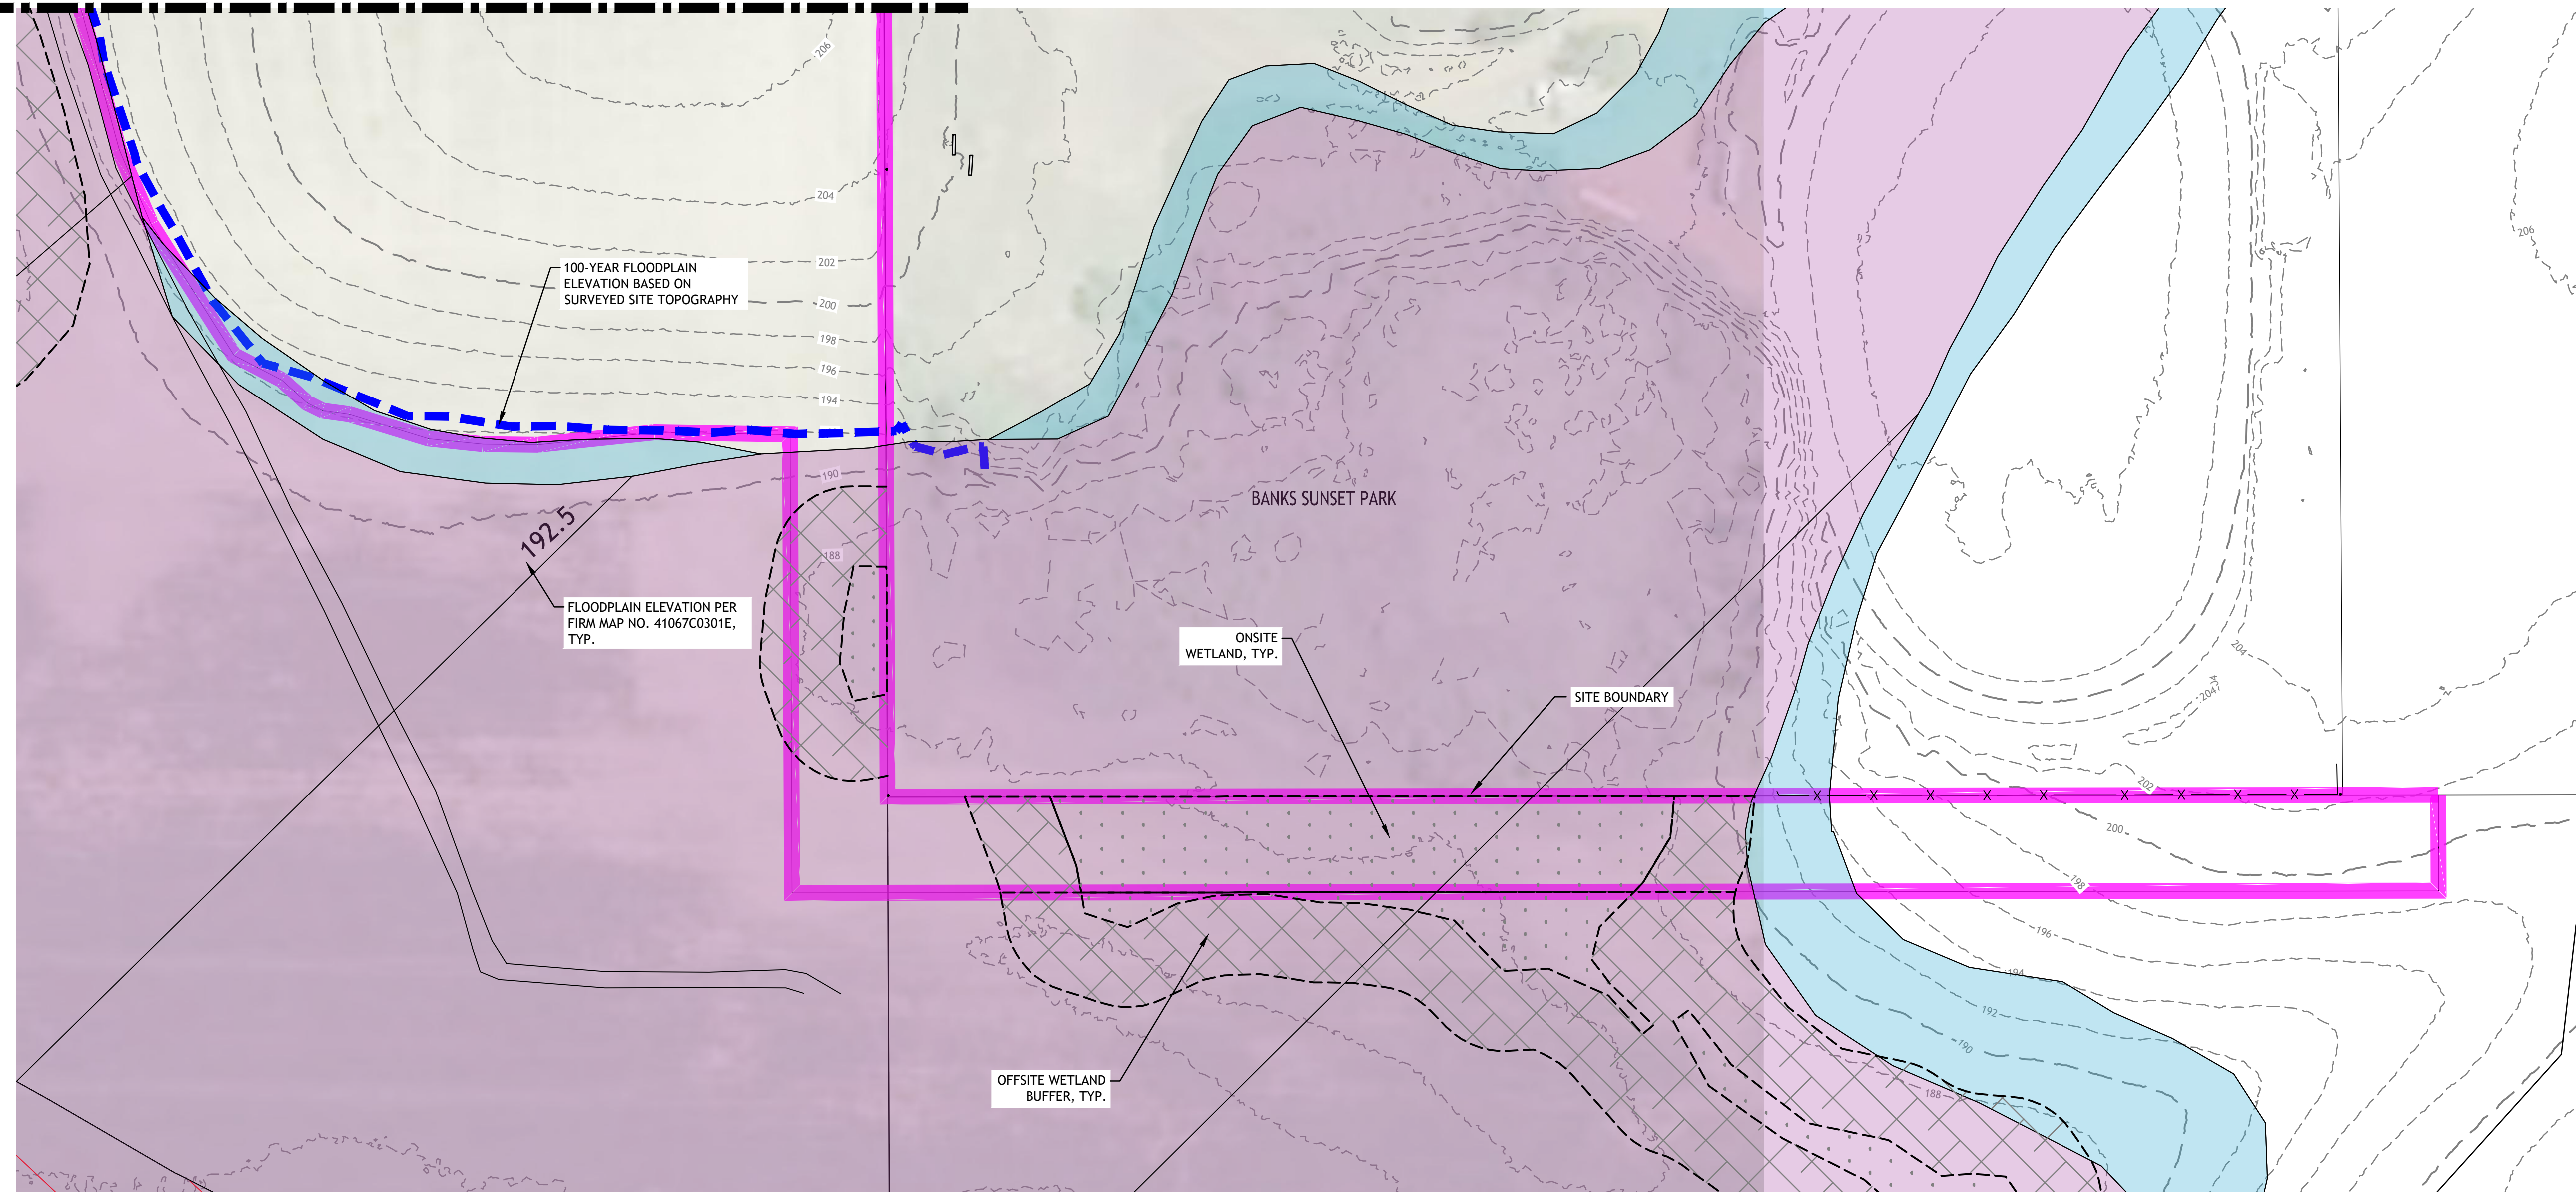

FLOODPLAIN INFORMATION SHOWN FROM FIRM MAP NO.  
41067C0301E  
ELEVATIONS CONVERTED FROM NAVD88 TO NGVD29 -3.49'  
TO MATCH SITE TOPOGRAPHY SURVEY

- SPECIAL FLOOD HAZARD AREA -  
1% ANNUAL CHANCE FLOOD (100-YEAR)  
ZONE AE - BASE FLOOD ELEVATION DETERMINED
- OTHER FLOOD AREA -  
0.2% ANNUAL CHANCE FLOOD (100-YEAR)  
ZONE X

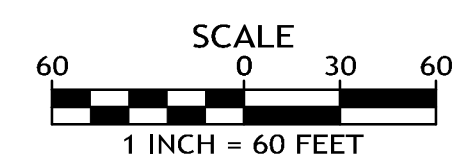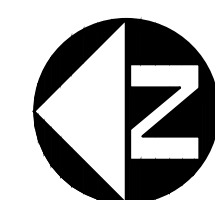

WEST  
BANKS

EXISTING  
CONDITIONS  
(PHASE 3)

PROJECT NO.: 130-004  
TYPE: PLANNING  
REVIEWED BY: JMH

2.3