




PACIFIC COMMUNITY DESIGN
12564 SW Main Street Tigard, OR
97223
[T] 503-941-9484


1ST SUBMITTAL DATE: 03/15/2024
2ND SUBMITTAL DATE: 05/03/2024
3RD SUBMITTAL DATE: 06/17/2024

REVISIONS


NO.	DATE	DESCRIPTION
-----	------	-------------

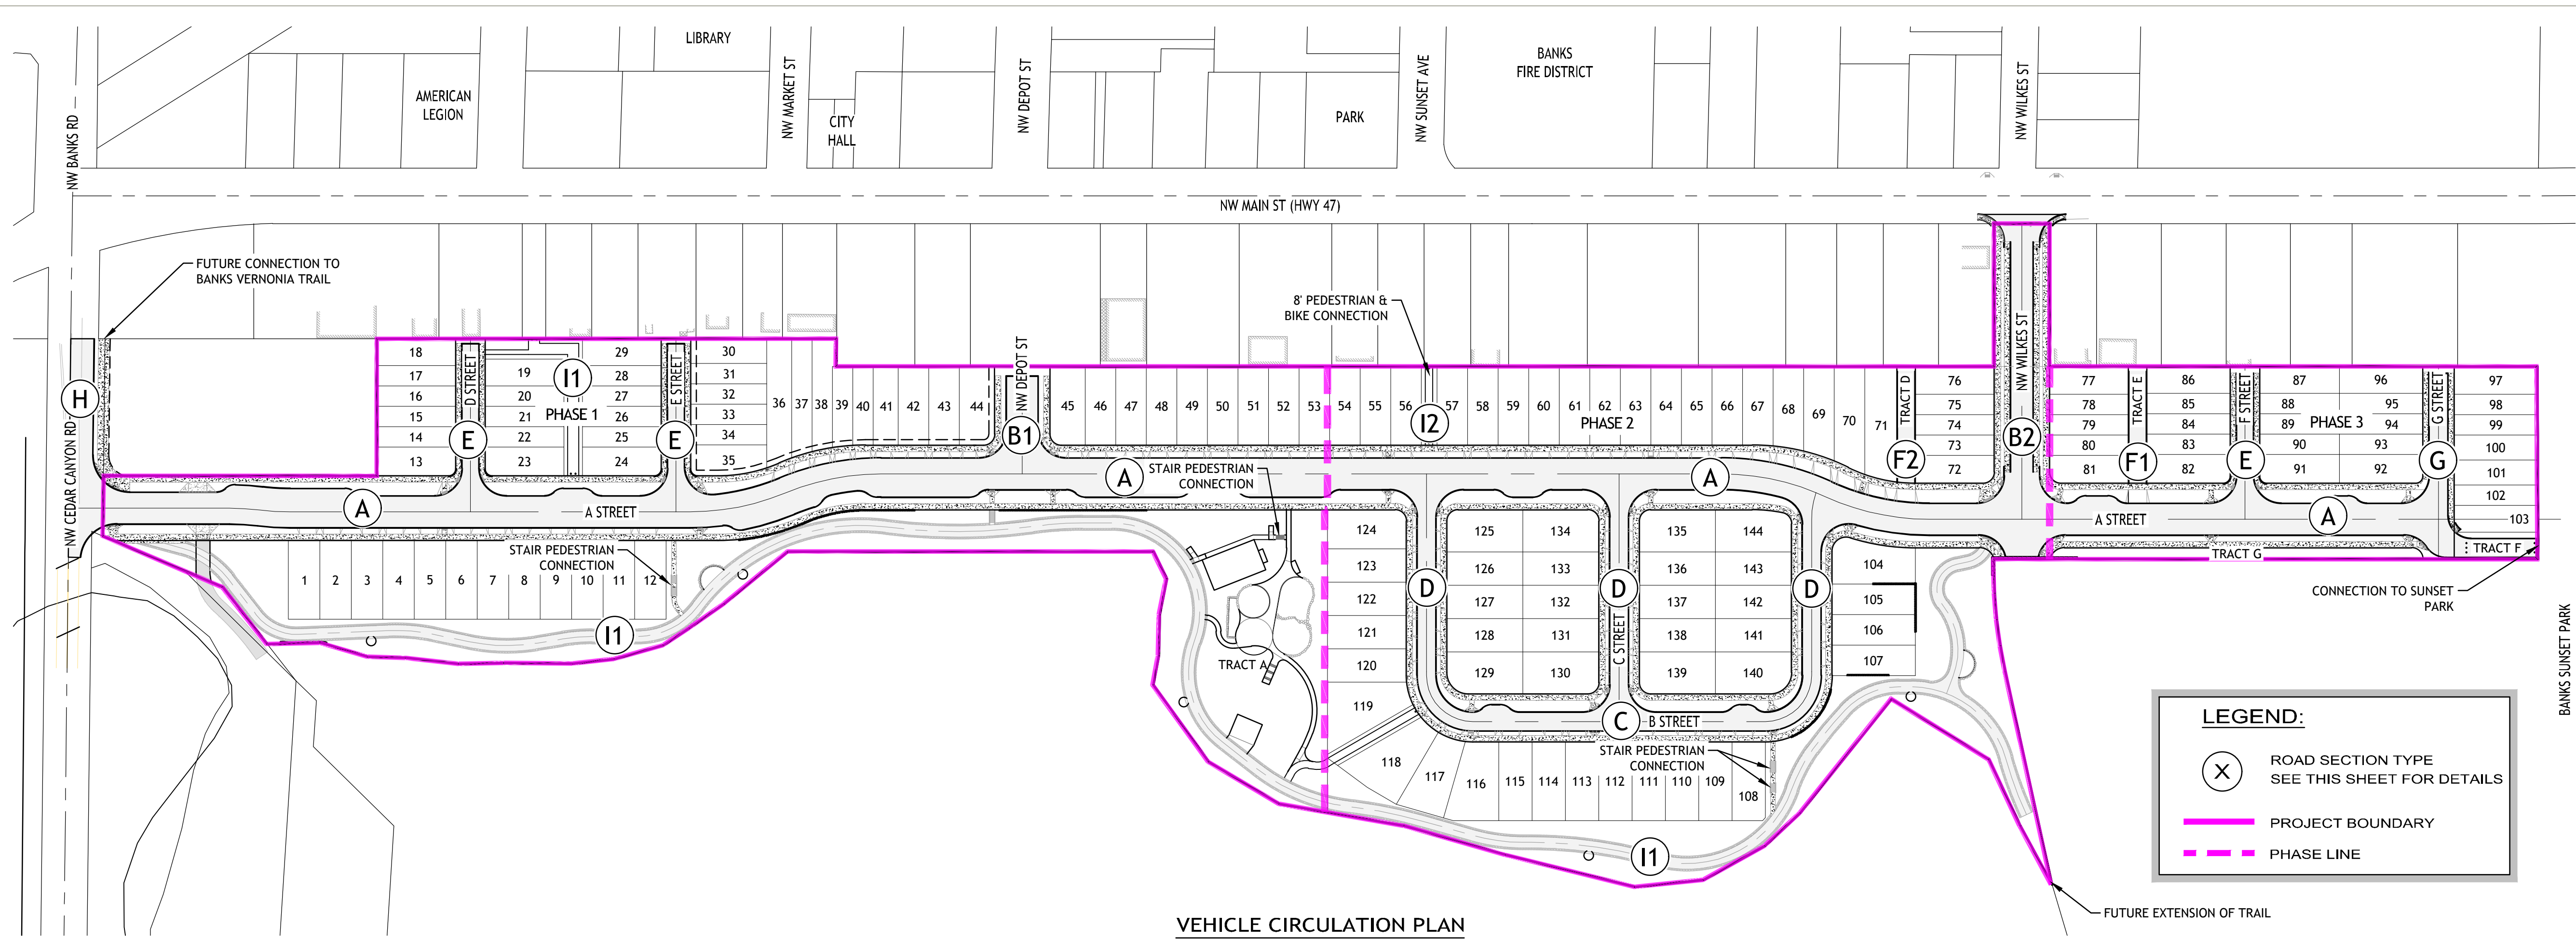

VEHICLE CIRCULATION PLAN

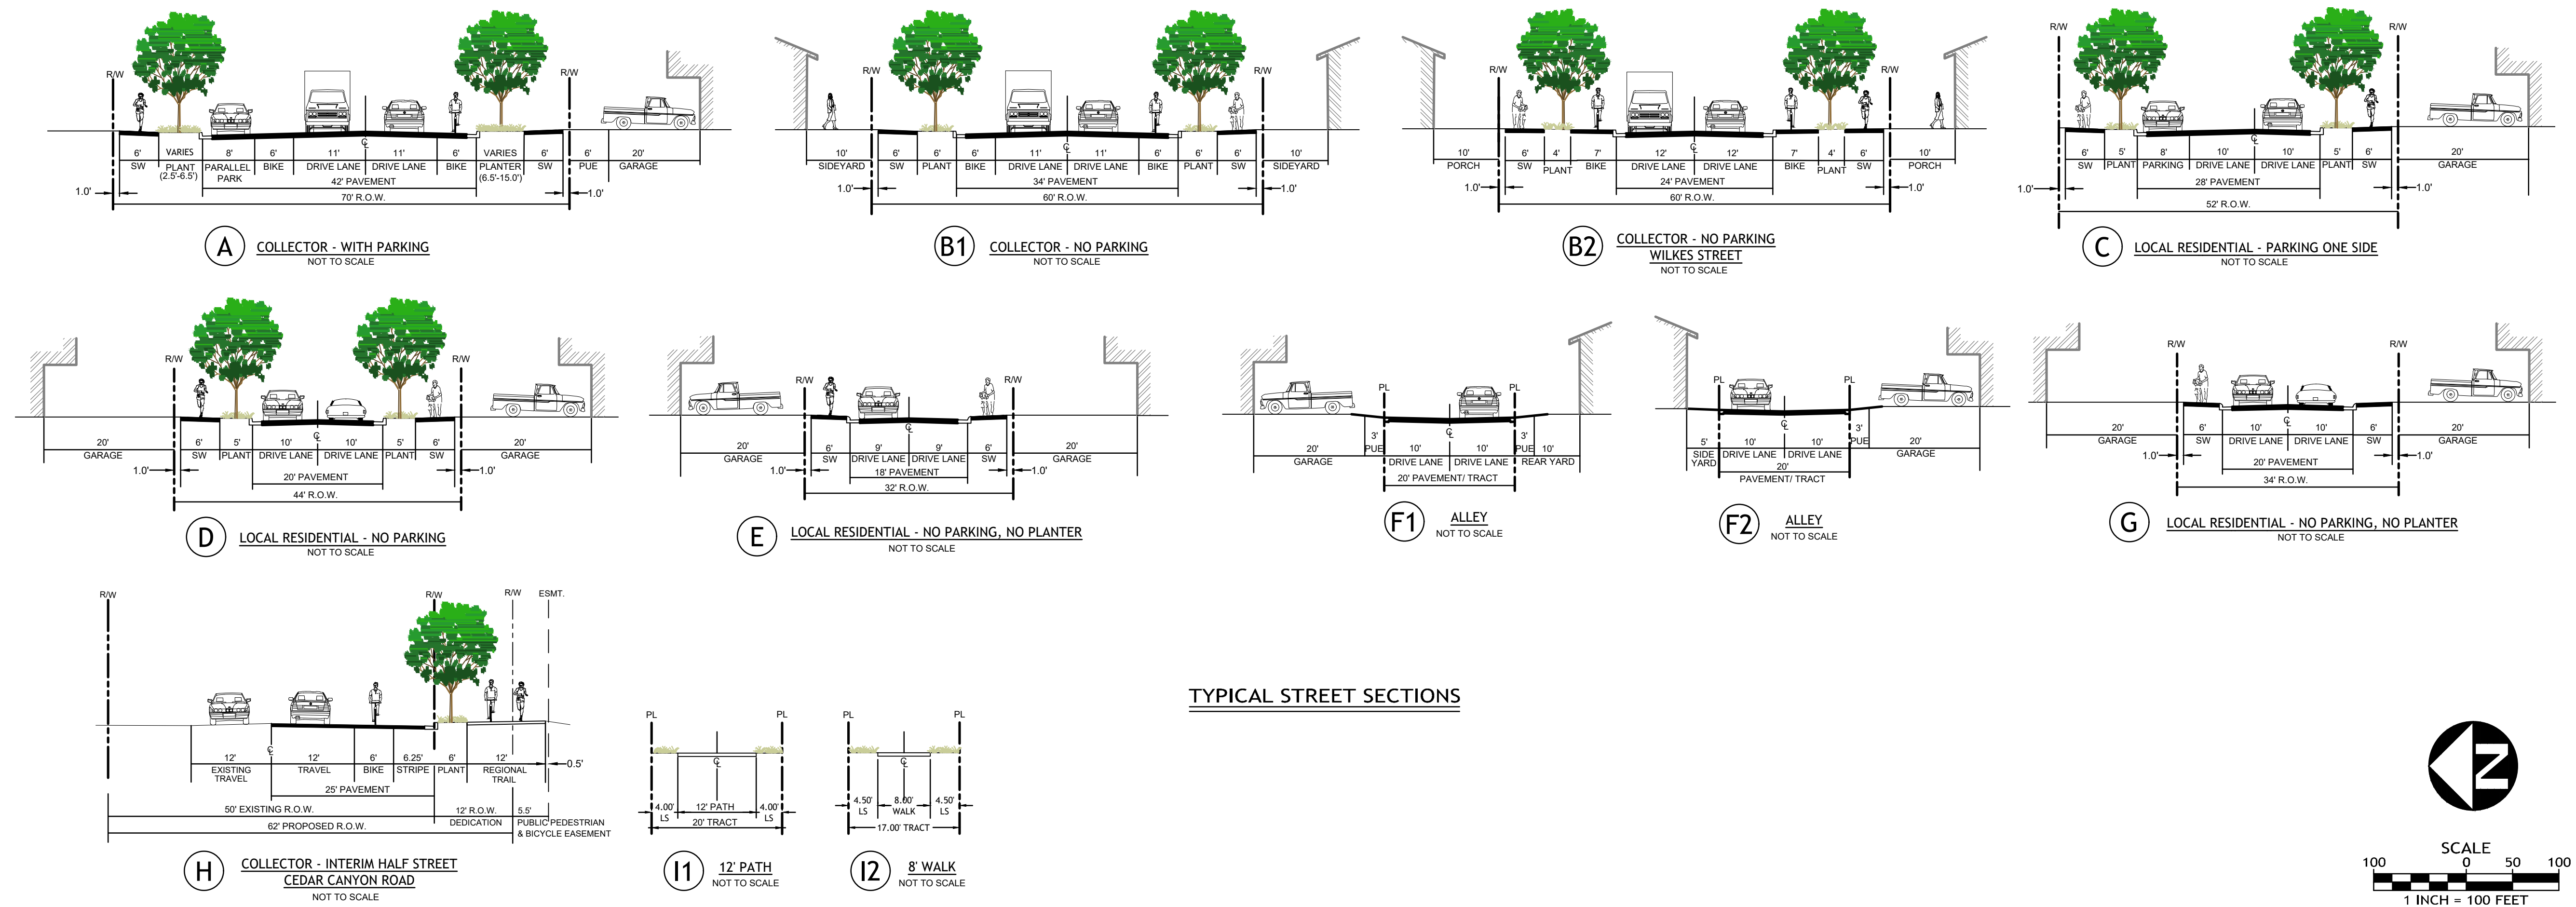

TYPICAL STREET SECTIONS

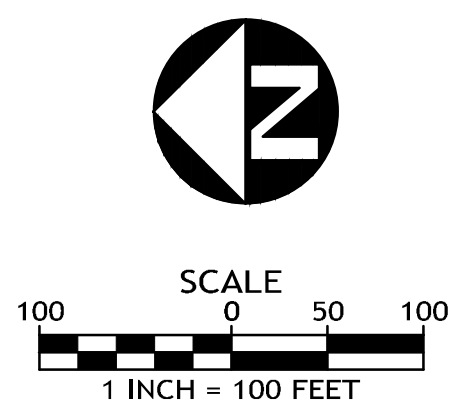

WEST BANKS

VEHICLE CIRCULATION PLAN

PROJECT NO.: 130-004
TYPE: PLANNING
REVIEWED BY: JMH

N:\proj\130-004\09 Drawings\03 Planning Sheets - Planning Submittal\130004_141_P.CIRC.dwg - SHEET: 14.1 Jun. 24, 2024 - 11:42 AM jmh