
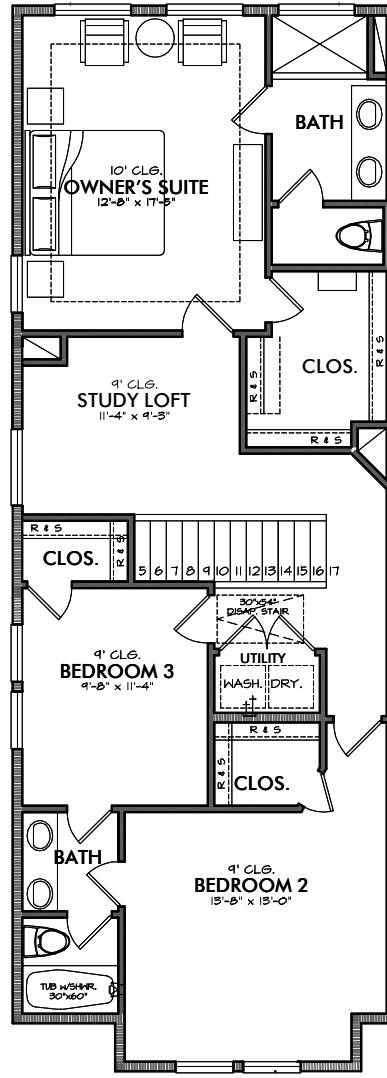


FOOTAGE BREAKDOWN :

JOB#	20x50FEFG-TH-CRNR-XCRPT
FIRST FLOOR AREA:	594
SECOND FLOOR AREA:	1060
TOTAL LIVING AREA:	1654
TOTAL SLAB:	1040
TOTAL COVERED:	2100
OVERALL WIDTH:	20'-0"
OVERALL DEPTH:	50'-0"

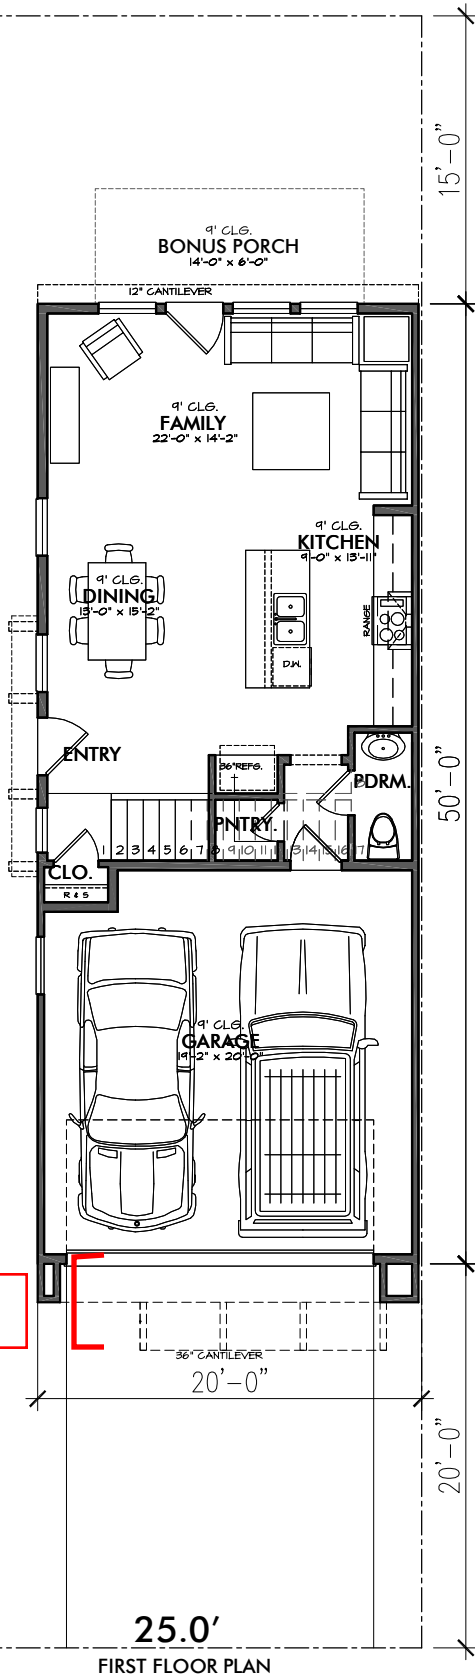

C:\Users\ Preston\Documents\DW\Homes\PORTLAND\BANKS\H Concepts\3-8-24\20822.83x50FEFG-TH-2Story (1) (1).dwg, 3/8/2024 4:33:12 PM, Preston, 1:120

5' Garage Setback


PORTLAND, OREGON, U.S.A.

20'X50'FEFG-2STORY.TH-CRNR


David Weekley Homes

FOOTAGE BREAKDOWN :

JOB#	22.83x50FEFG-TH-INT-XCRPT
LEVEL ONE:	639
LEVEL TWO:	1146
TOTAL LIVING:	1785
TOTAL SLAB:	1147
TOTAL COVERED:	2293
OVERALL WIDTH:	22'-10"
OVERALL DEPTH:	50'-0"

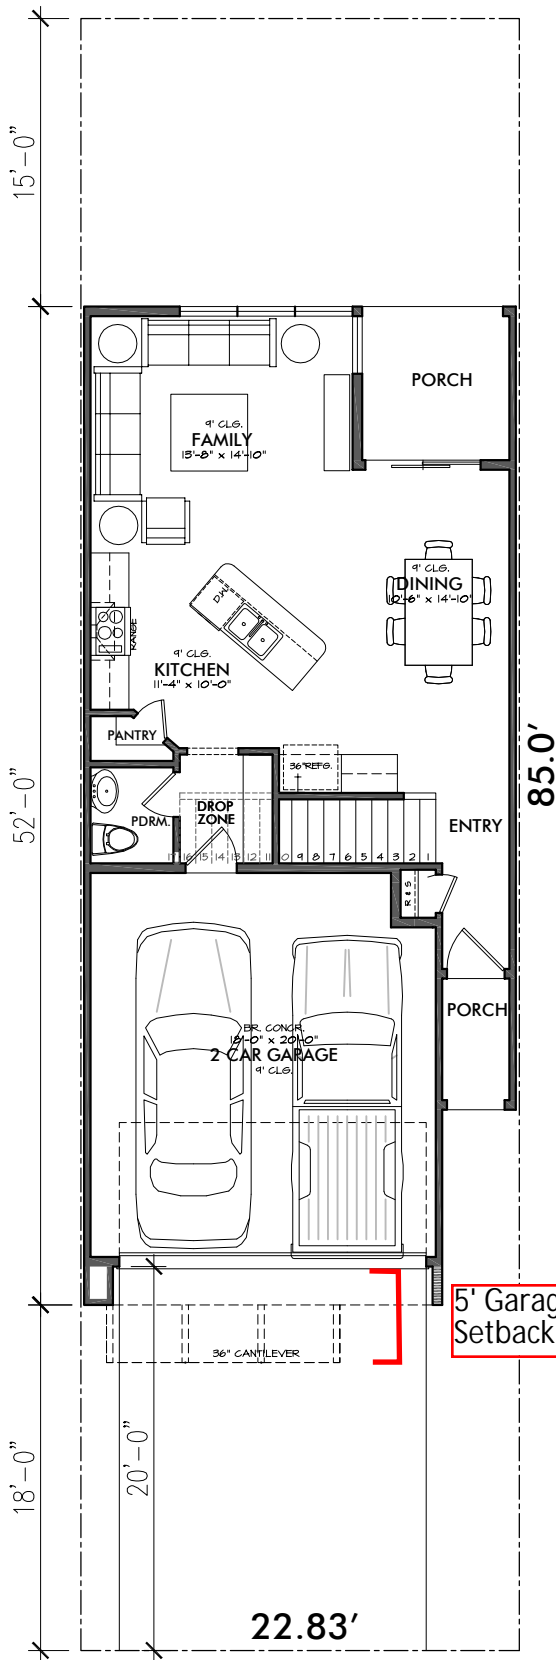


FIRST FLOOR PLAN

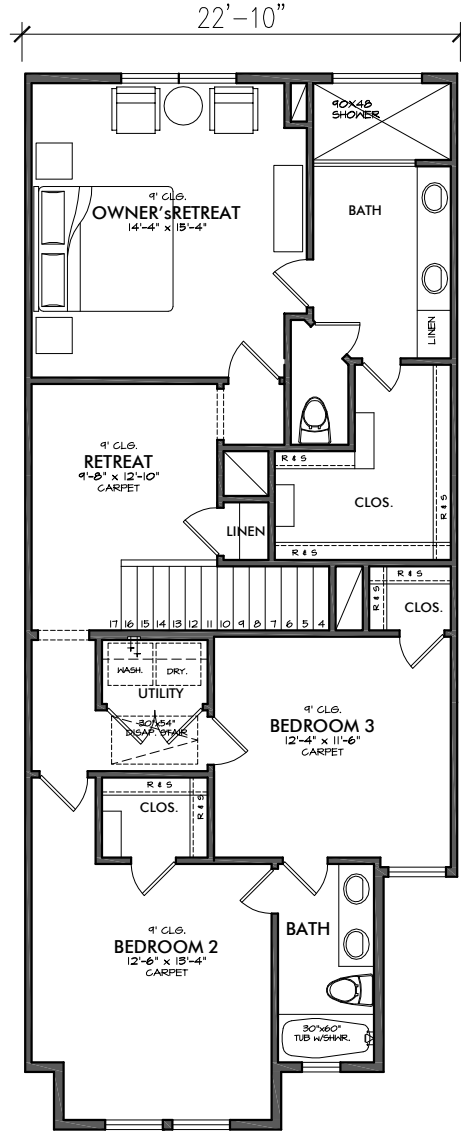

SECOND FLOOR PLAN

PORTLAND, OREGON, U.S.A.

22.83'X50'FEFG-2STORY.TH-INT

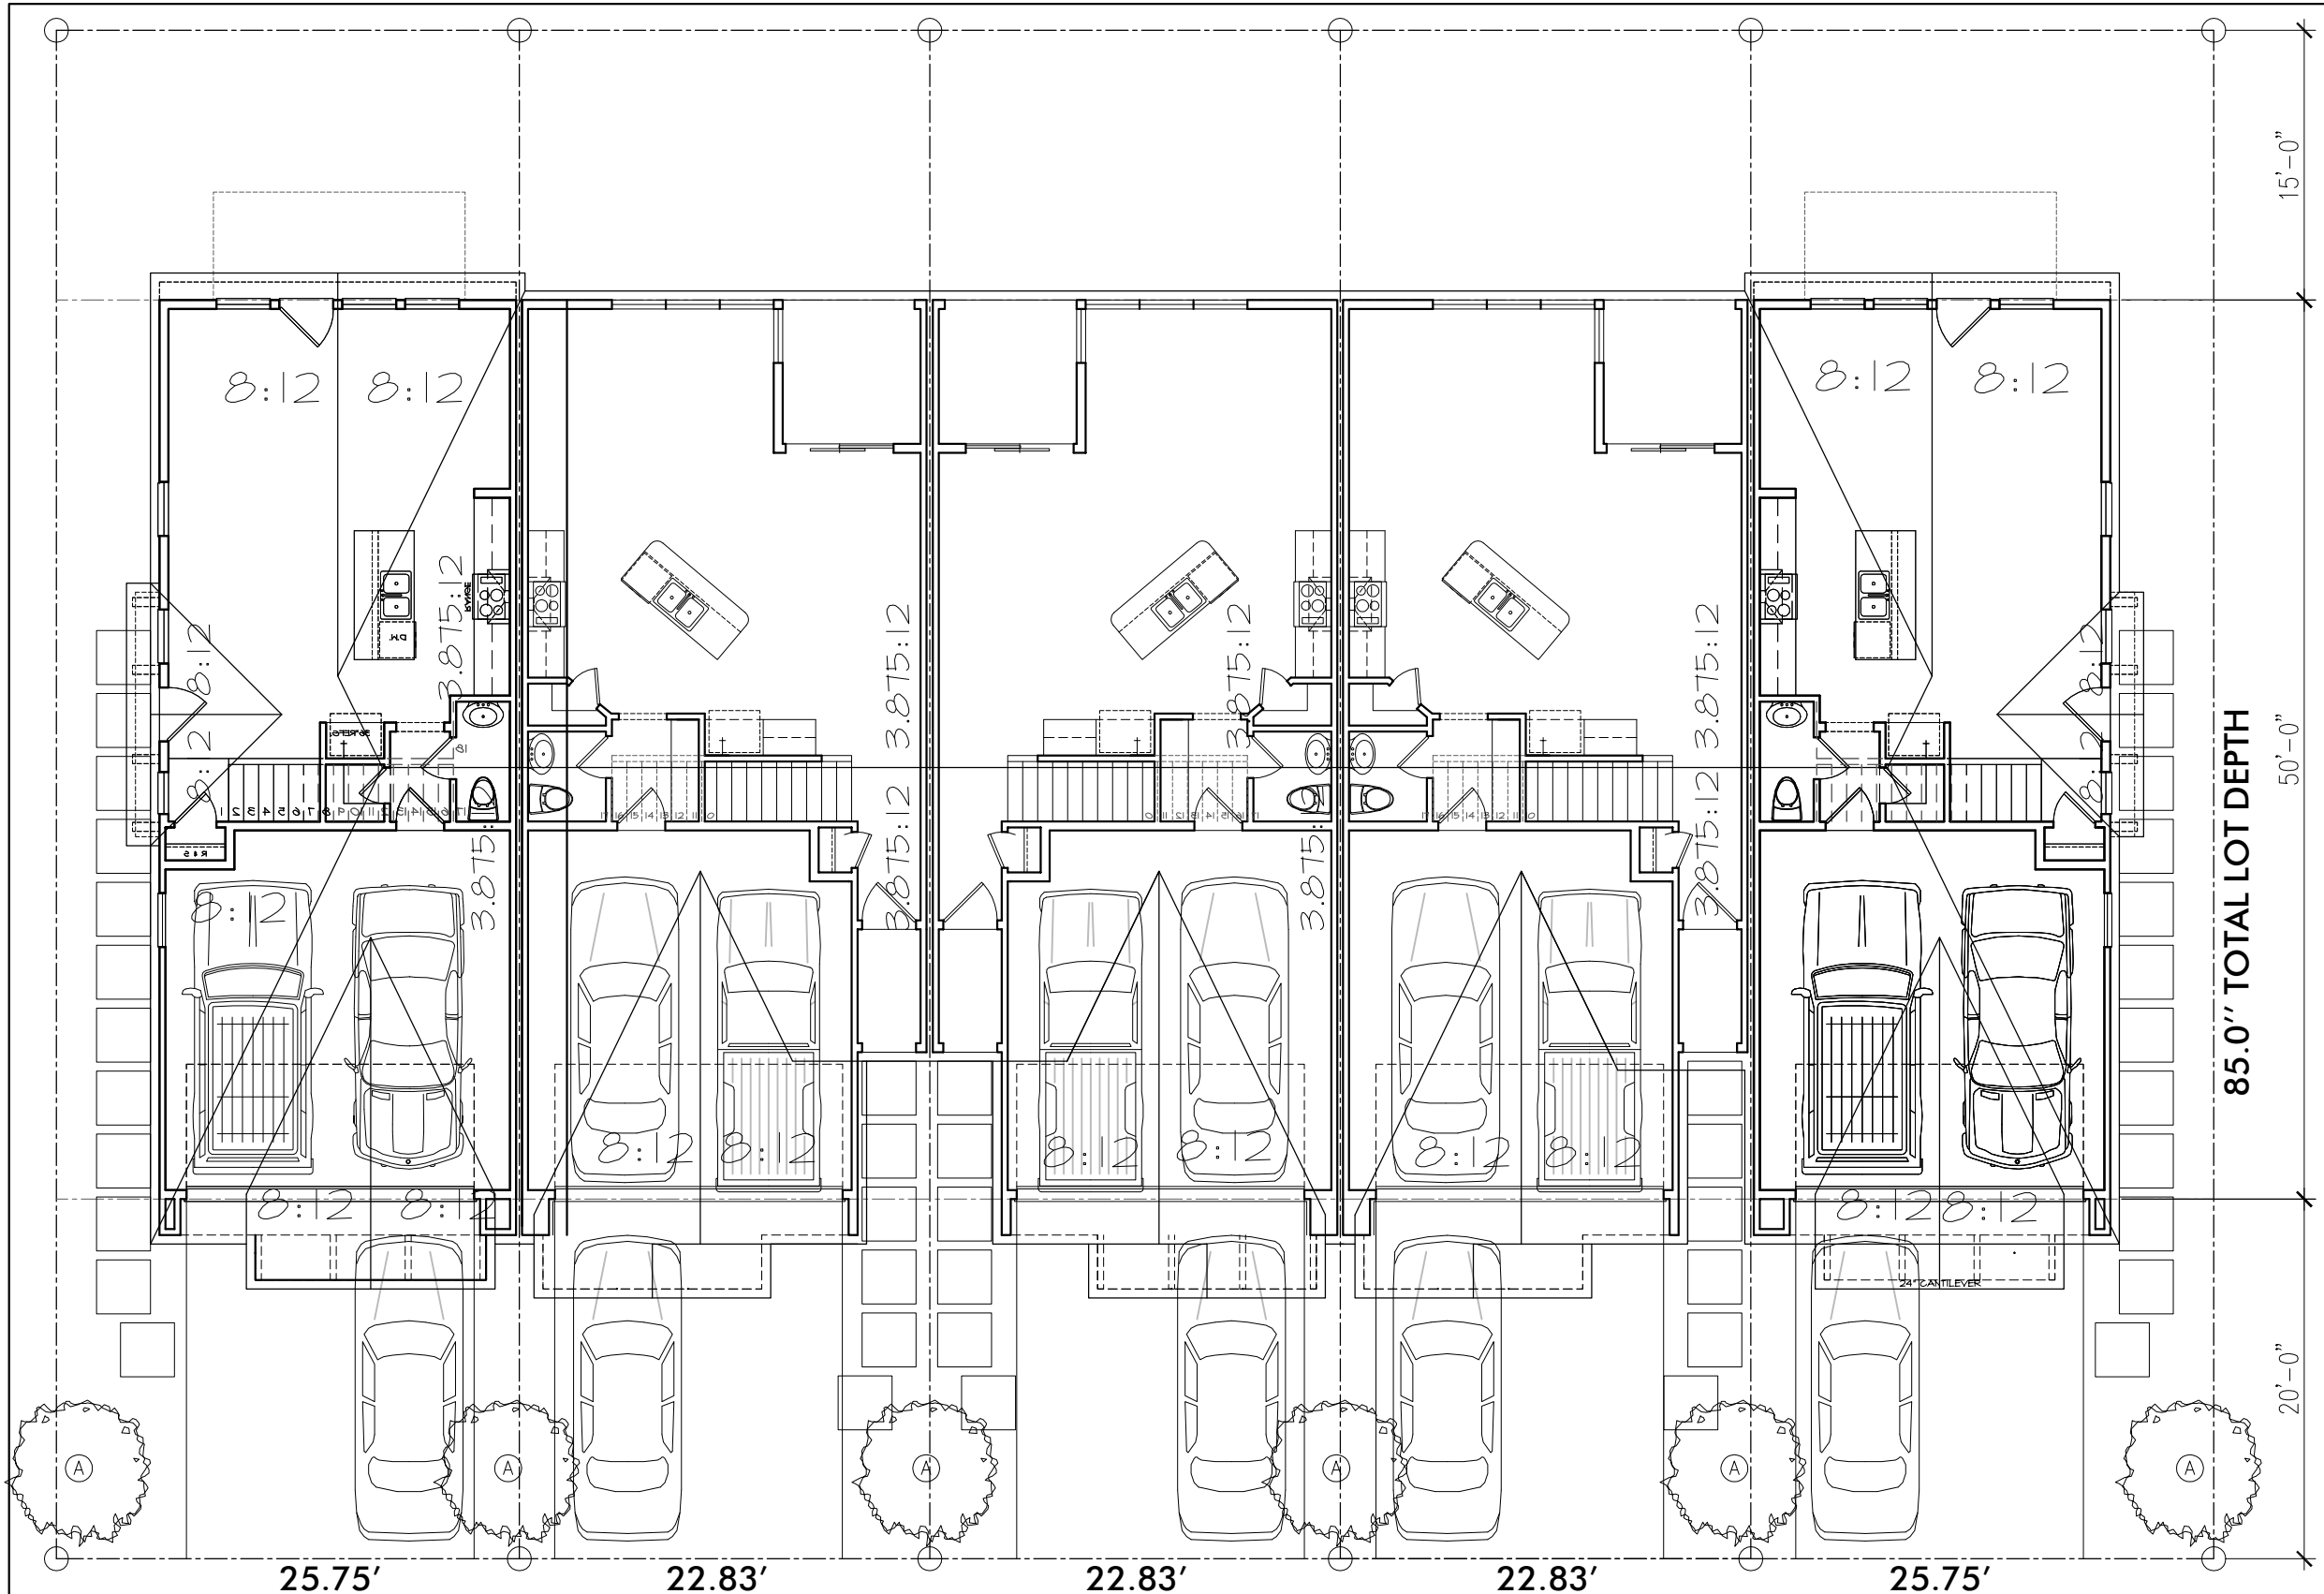


BANKS, OREGON

20-23X50-TH-FEFG-2STORY-TYP.5.UNIT.BLDG.-V3

David Weekley Homes

K1,
K2,
K3,
K4,
K6,

FRONT AREA TOTAL	GLAZING TOTAL	%	% REQ
532	302	15%	15%

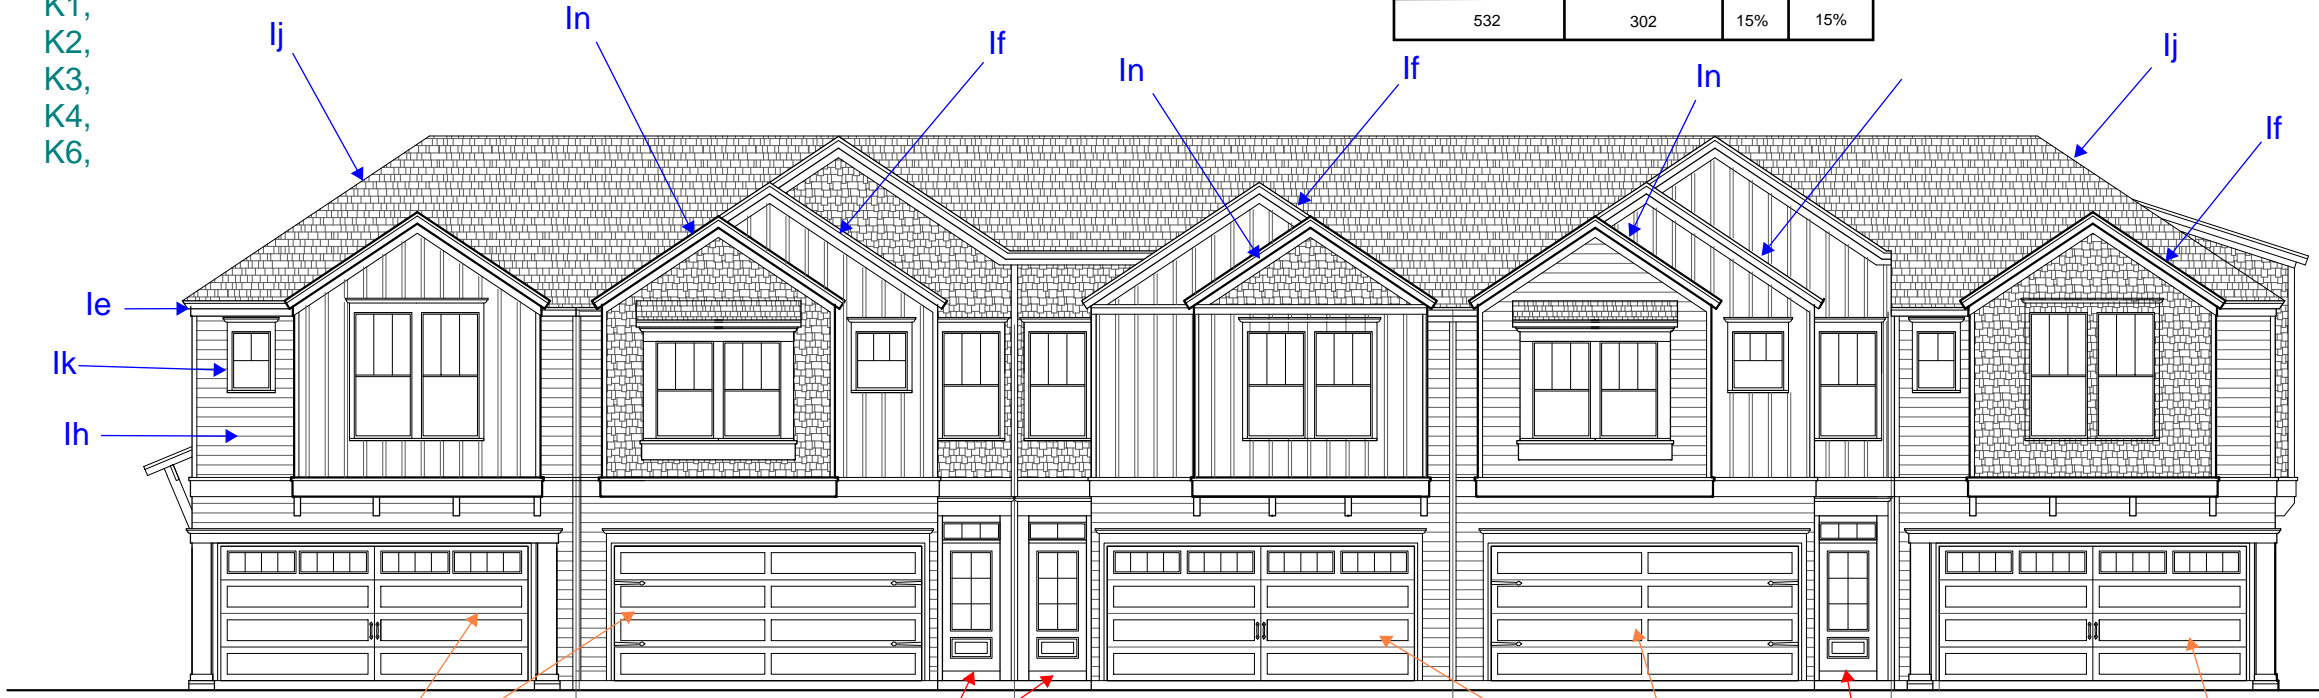

FRONT,ELEVATION


E1, E3, E4b (16%),
E4c

B2a, B2d1, B2d3,
B2d4

E1, E3,
E4b (16%),
E4c

B2a, B2d1, B2d3,
B2d4

E1, E3,
E4b (16%),
E4c

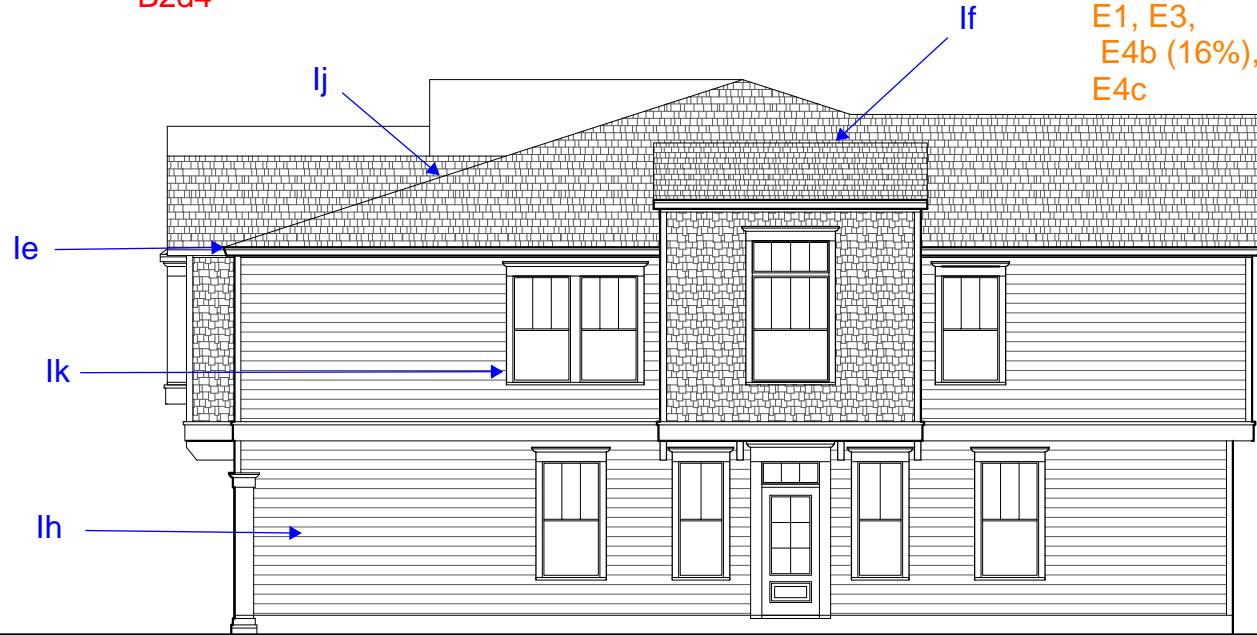

RIGHT(CORNER)ELEVATION

SIDE AREA TOTAL	GLAZING TOTAL	%	% REQ
1000	159	15.9%	15%

BANKS, OREGON


20-23X50-TH-FEFG-2STORY-TYP.5.UNIT.BLDG-V4

David Weekley Homes

C:\Users\preston\Documents\DW\Homes\PORTLAND\BANKS TH Concepts\3-8-24\20&22.83x50FEFG-TH2-2Story (1) (1).dwg, 3/8/2024 4:23:37 PM, Preston, 1:120

K1,
K2,
K3,
K4,
K6,

FRONT AREA TOTAL	GLAZING TOTAL	%	% REQ
532	302	15%	15%

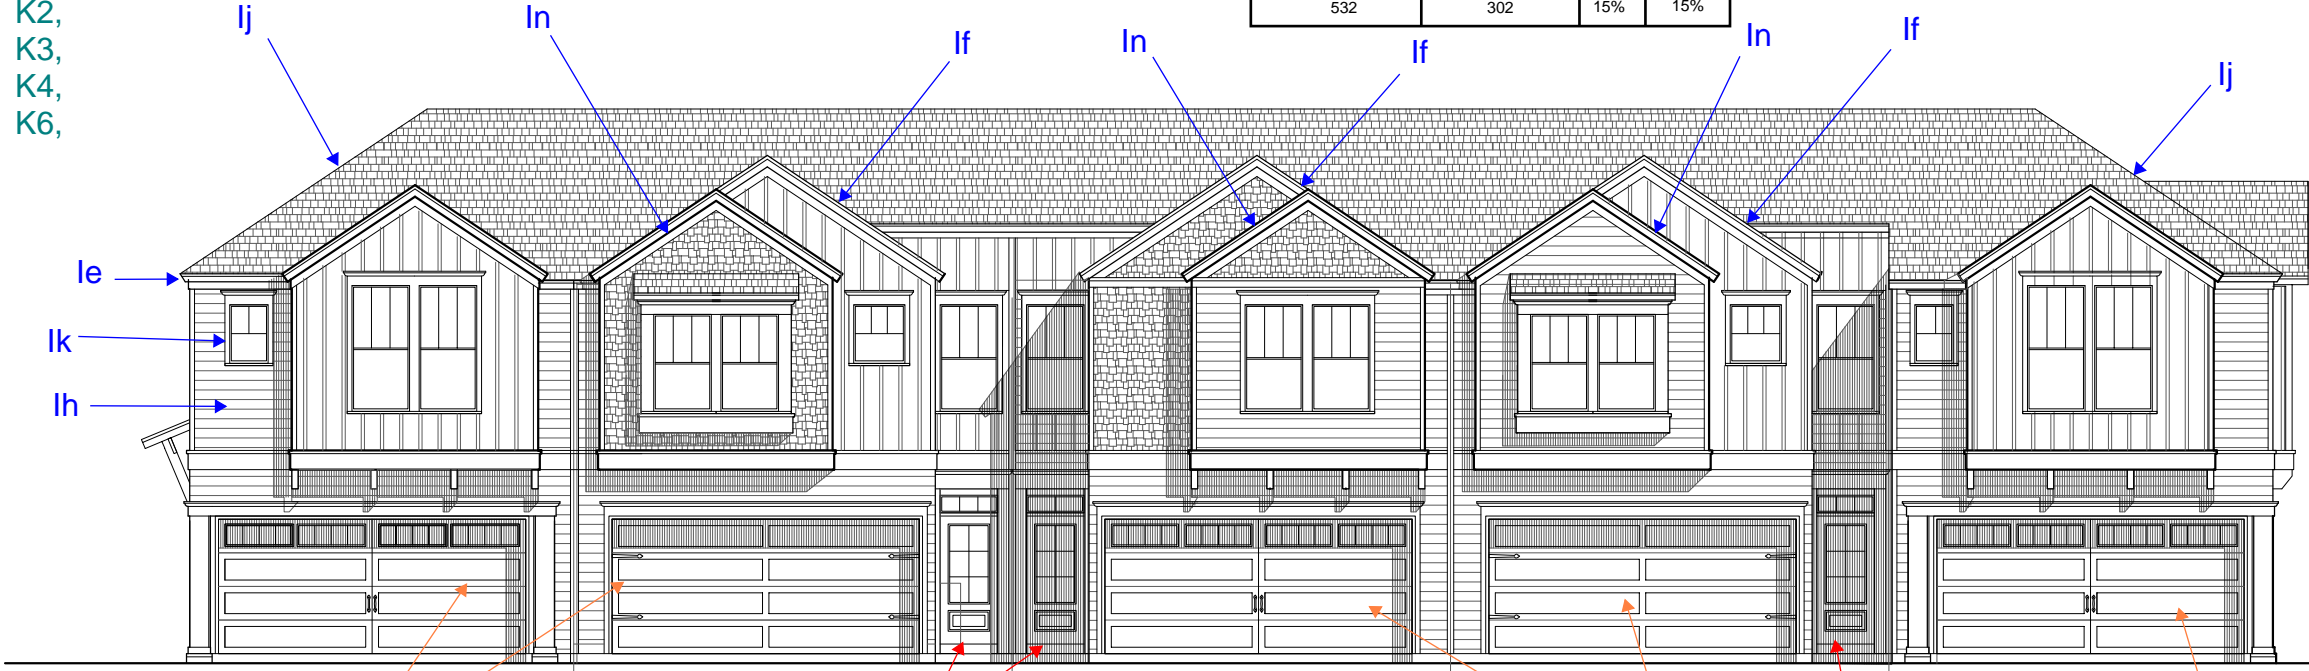

TOTAL AREA:404.89 GLASS AREA:61.28 15.1% GLASS TOTAL AREA:501.98 GLASS AREA:71.68 14.28% GLASS TOTAL AREA:416.89 GLASS AREA:88.88 21.3% GLASS TOTAL AREA:508.98 GLASS AREA:71.68 14.08% GLASS TOTAL AREA:405.58 GLASS AREA:61.28 15.1% GLASS

FRONT,ELEVATION


E1, E3, E4b (16%),
E4c

B2a, B2d1, B2d3,
B2d4

E1, E3,
E4b (16%),
E4c

B2a, B2d1, B2d3,
B2d4

E1, E3,
E4b (16%),
E4c

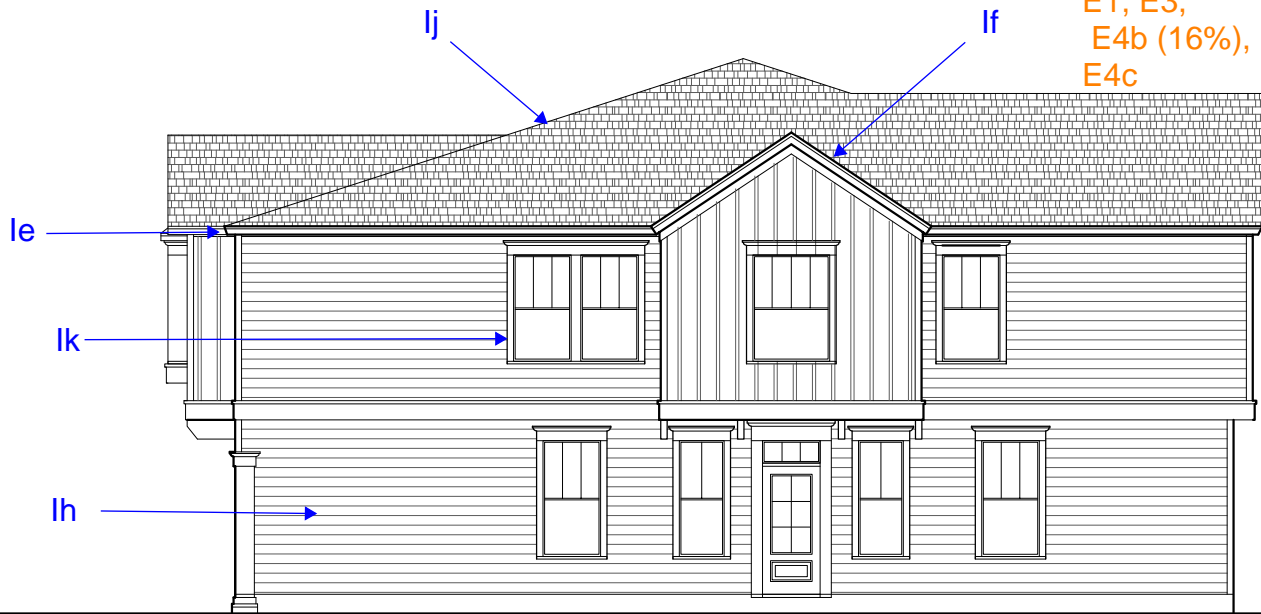

SIDE AREA TOTAL	GLAZING TOTAL	%	% REQ
1000	159	15.9%	15%

RIGHT(CORNER)ELEVATION

BANKS, OREGON

20-23X50-TH-FEFG-2STORY-TYP.5.UNIT.BLDG.-V3

David Weekley Homes